



The posted plan is subject to change. Please note that this site plan may be modified during the Town Planning Board and/or Town Board review process. Please contact the assigned planning department staff member if you have questions regarding the date and status of any posted graphics.



Engineering, Surveying,
Landscape Architecture
and Geology, PC
100 Motor Parkway
Suite 350
Hauppauge, NY 11788
631.787.3400

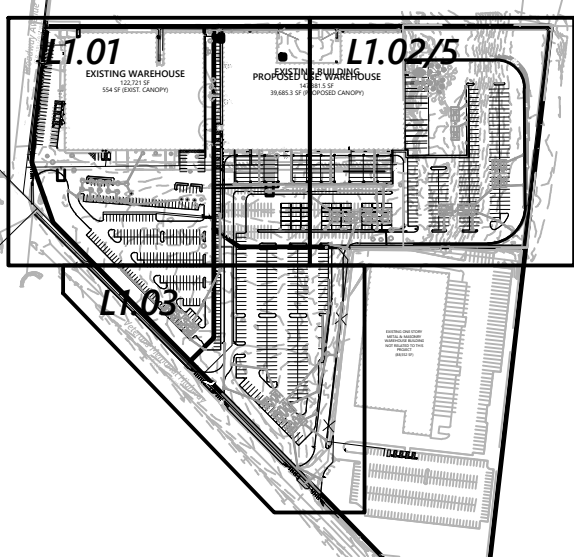

Key
Not To Scale

 

Milvado Holbrook
717 & 725 Broadway Avenue
Holbrook, New York

No.	Revision	Date	Appr.
3	Revised per Town Comments	11/6/2020	GT
2	Revised per Town Comments	8/18/2020	GT
1	Revised per Town Comments	7/10/2020	GT
Designed by ATK		Checked by CV	
Issued for		Date	
		March 13, 2020	


Not Approved for Construction
Overall Planting Plan:
Trees & Screening



Drawing Title
L1.00
Sheet 16 of 23

IT IS A VIOLATION OF SECTION 7209 OF ARTICLE 145 OF THE NEW YORK STATE EDUCATION LAW FOR ANY PERSON TO ALTER ANY DOCUMENT THAT BEARS THE SEAL OF A PROFESSIONAL ENGINEER, UNLESS THE PERSON IS ACTING UNDER THE DIRECTION OF A LICENSED PROFESSIONAL ENGINEER.

S.C.T.M. # (TOI Site Plan #):
0500-217.00-02.00-008.001 (SP2020-013)
0500-217.00-02.00-008.002 (SP2020-014)
0500-217.00-02.00-008.003 (SP2020-015)

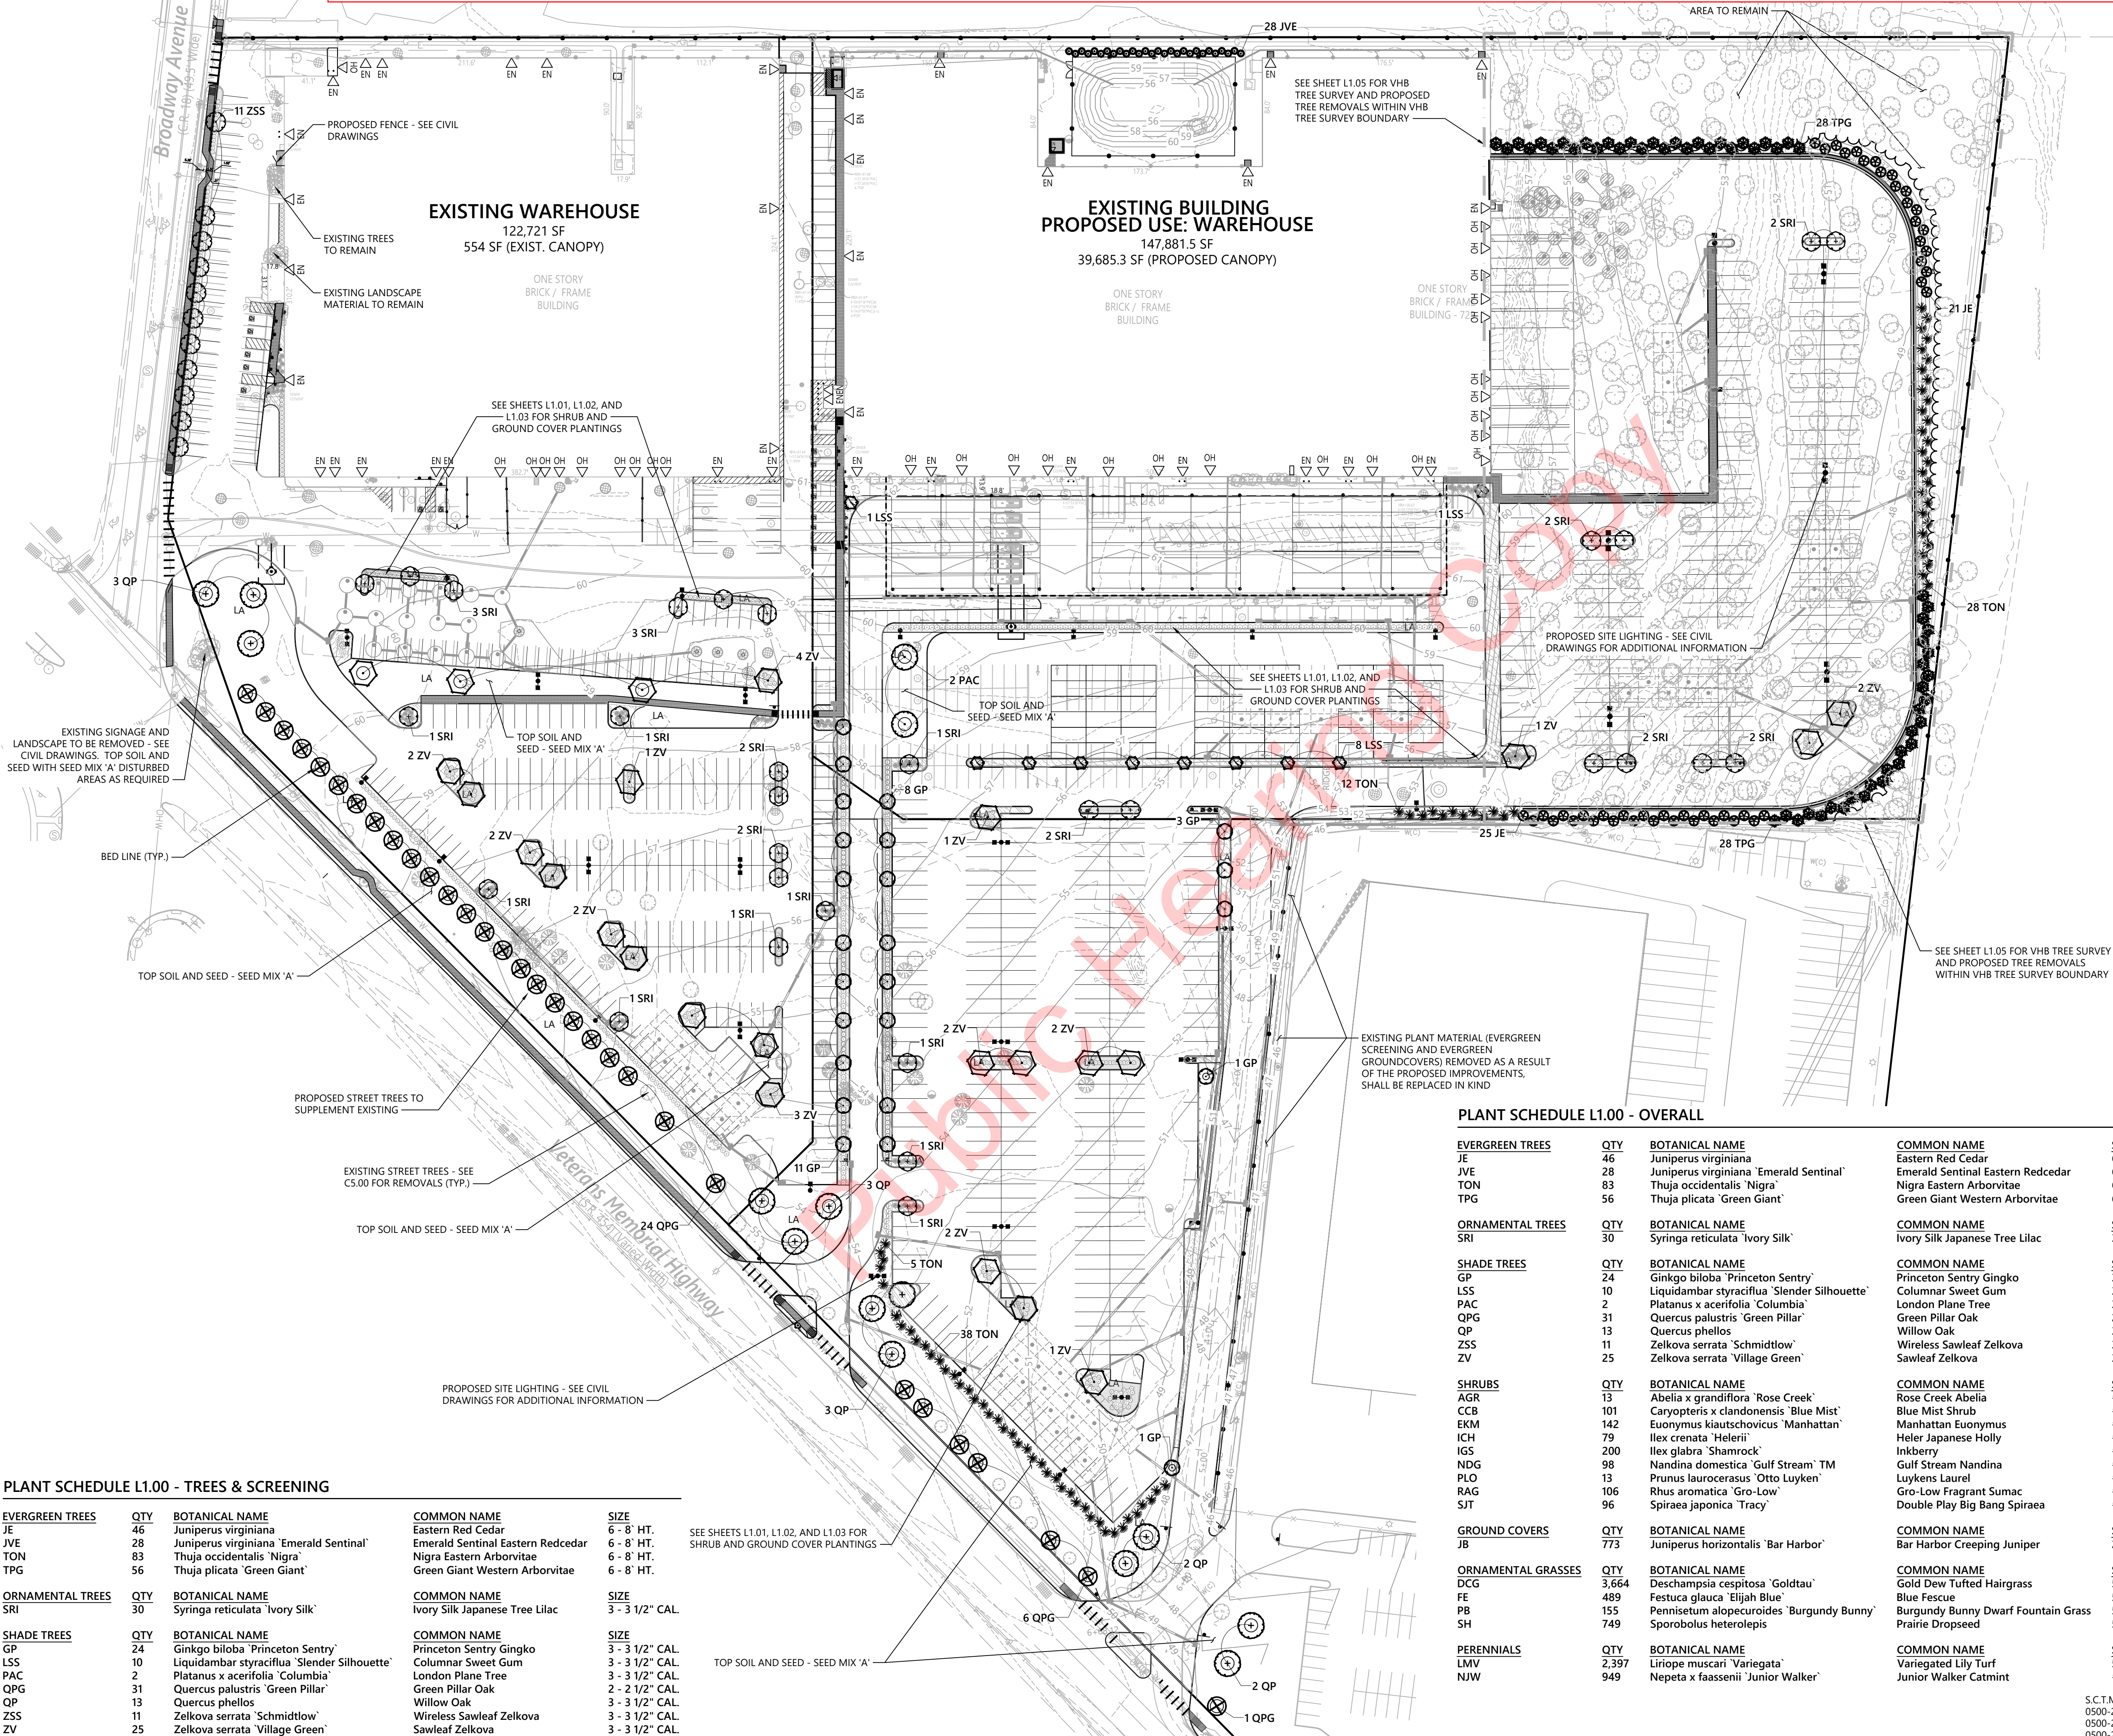

PLANT SCHEDULE L1.00 - TREES & SCREENING

EVERGREEN TREES	QTY	BOTANICAL NAME	COMMON NAME	SIZE
JE	46	Juniperus virginiana	Eastern Red Cedar	6 - 8' HT.
JVE	28	Juniperus virginiana 'Emerald Sentinel'	Emerald Sentinel Eastern Redcedar	6 - 8' HT.
TON	83	Thuja occidentalis 'Nigra'	Nigra Eastern Arborvitae	6 - 8' HT.
TPG	56	Thuja plicata 'Green Giant'	Green Giant Western Arborvitae	6 - 8' HT.
ORNAMENTAL TREES	QTY	BOTANICAL NAME	COMMON NAME	SIZE
SRI	30	Syringa reticulata 'Ivory Silk'	Ivory Silk Japanese Tree Lilac	3 - 3 1/2" CAL.
SHADE TREES	QTY	BOTANICAL NAME	COMMON NAME	SIZE
GP	24	Ginkgo biloba 'Princeton Sentry'	Princeton Sentry Ginkgo	3 - 3 1/2" CAL.
LSS	10	Liquidambar styraciflua 'Slender Silhouette'	Columnar Sweet Gum	3 - 3 1/2" CAL.
PAC	2	Platanus x acerifolia 'Columbia'	London Plane Tree	3 - 3 1/2" CAL.
QPG	31	Quercus palustris 'Green Pillar'	Green Pillar Oak	2 - 2 1/2" CAL.
QP	13	Quercus phellos	Willow Oak	3 - 3 1/2" CAL.
ZSS	11	Zelkova serrata 'Schmidtlow'	Wireless Sawleaf Zelkova	3 - 3 1/2" CAL.
ZV	25	Zelkova serrata 'Village Green'	Sawleaf Zelkova	3 - 3 1/2" CAL.

SEE SHEETS L1.01, L1.02, AND L1.03 FOR SHRUB AND GROUND COVER PLANTINGS

TOP SOIL AND SEED - SEED MIX 'A'

PLANT SCHEDULE L1.00 - OVERALL

EVERGREEN TREES	QTY	BOTANICAL NAME	COMMON NAME	SIZE
JE	46	Juniperus virginiana	Eastern Red Cedar	6 - 8' HT.
JVE	28	Juniperus virginiana 'Emerald Sentinel'	Emerald Sentinel Eastern Redcedar	6 - 8' HT.
TON	83	Thuja occidentalis 'Nigra'	Nigra Eastern Arborvitae	6 - 8' HT.
TPG	56	Thuja plicata 'Green Giant'	Green Giant Western Arborvitae	6 - 8' HT.
ORNAMENTAL TREES	QTY	BOTANICAL NAME	COMMON NAME	SIZE
SRI	30	Syringa reticulata 'Ivory Silk'	Ivory Silk Japanese Tree Lilac	3 - 3 1/2" CAL.
SHADE TREES	QTY	BOTANICAL NAME	COMMON NAME	SIZE
GP	24	Ginkgo biloba 'Princeton Sentry'	Princeton Sentry Ginkgo	3 - 3 1/2" CAL.
LSS	10	Liquidambar styraciflua 'Slender Silhouette'	Columnar Sweet Gum	3 - 3 1/2" CAL.
PAC	2	Platanus x acerifolia 'Columbia'	London Plane Tree	3 - 3 1/2" CAL.
QPG	31	Quercus palustris 'Green Pillar'	Green Pillar Oak	2 - 2 1/2" CAL.
QP	13	Quercus phellos	Willow Oak	3 - 3 1/2" CAL.
ZSS	11	Zelkova serrata 'Schmidtlow'	Wireless Sawleaf Zelkova	3 - 3 1/2" CAL.
ZV	25	Zelkova serrata 'Village Green'	Sawleaf Zelkova	3 - 3 1/2" CAL.
SHRUBS	QTY	BOTANICAL NAME	COMMON NAME	SIZE
AGR	13	Abelia x grandiflora 'Rose Creek'	Rose Creek Abelia	#3 CONT.
CCB	101	Caryopteris x clandonensis 'Blue Mist'	Blue Mist Shrub	#3 CONT.
EKM	142	Euonymus kiautschovicus 'Manhattan'	Manhattan Euonymus	#3 CONT.
ICH	79	Ilex crenata 'Helleri'	Heler Japanese Holly	#3 CONT.
IGS	200	Ilex glabra 'Shamrock'	Inkberry	#3 CONT.
NDG	98	Nandina domestica 'Gulf Stream' TM	Gulf Stream Nandina	#3 CONT.
PLO	13	Prunus laurocerasus 'Otto Luyken'	Luykens Laurel	#3 CONT.
RAG	106	Rhus aromatica 'Gro-Low'	Gro-Low Fragrant Sumac	#3 CONT.
SJT	96	Spiraea japonica 'Tracy'	Double Play Big Bang Spiraea	#3 CONT.
GROUND COVERS	QTY	BOTANICAL NAME	COMMON NAME	SIZE
JB	773	Juniperus horizontalis 'Bar Harbor'	Bar Harbor Creeping Juniper	24 - 30" SPD.
ORNAMENTAL GRASSES	QTY	BOTANICAL NAME	COMMON NAME	SIZE
DCG	3,664	Deschampsia cespitosa 'Goldtau'	Gold Dew Tufted Hairgrass	5" Plug
FE	489	Festuca glauca 'Elijah Blue'	Blue Fescue	5" Plug
PB	155	Pennisetum alopecuroides 'Burgundy Bunny'	Burgundy Bunny Dwarf Fountain Grass	5" Plug
SH	749	Sporobolus heterolepis	Prairie Dropseed	5" Plug
PERENNIALS	QTY	BOTANICAL NAME	COMMON NAME	SIZE
LMV	2,397	Liriope muscari 'Variegata'	Variegated Lily Turf	5" Plug
NJW	949	Nepeta x faassenii 'Junior Walker'	Junior Walker Catmint	#1 CONT.