



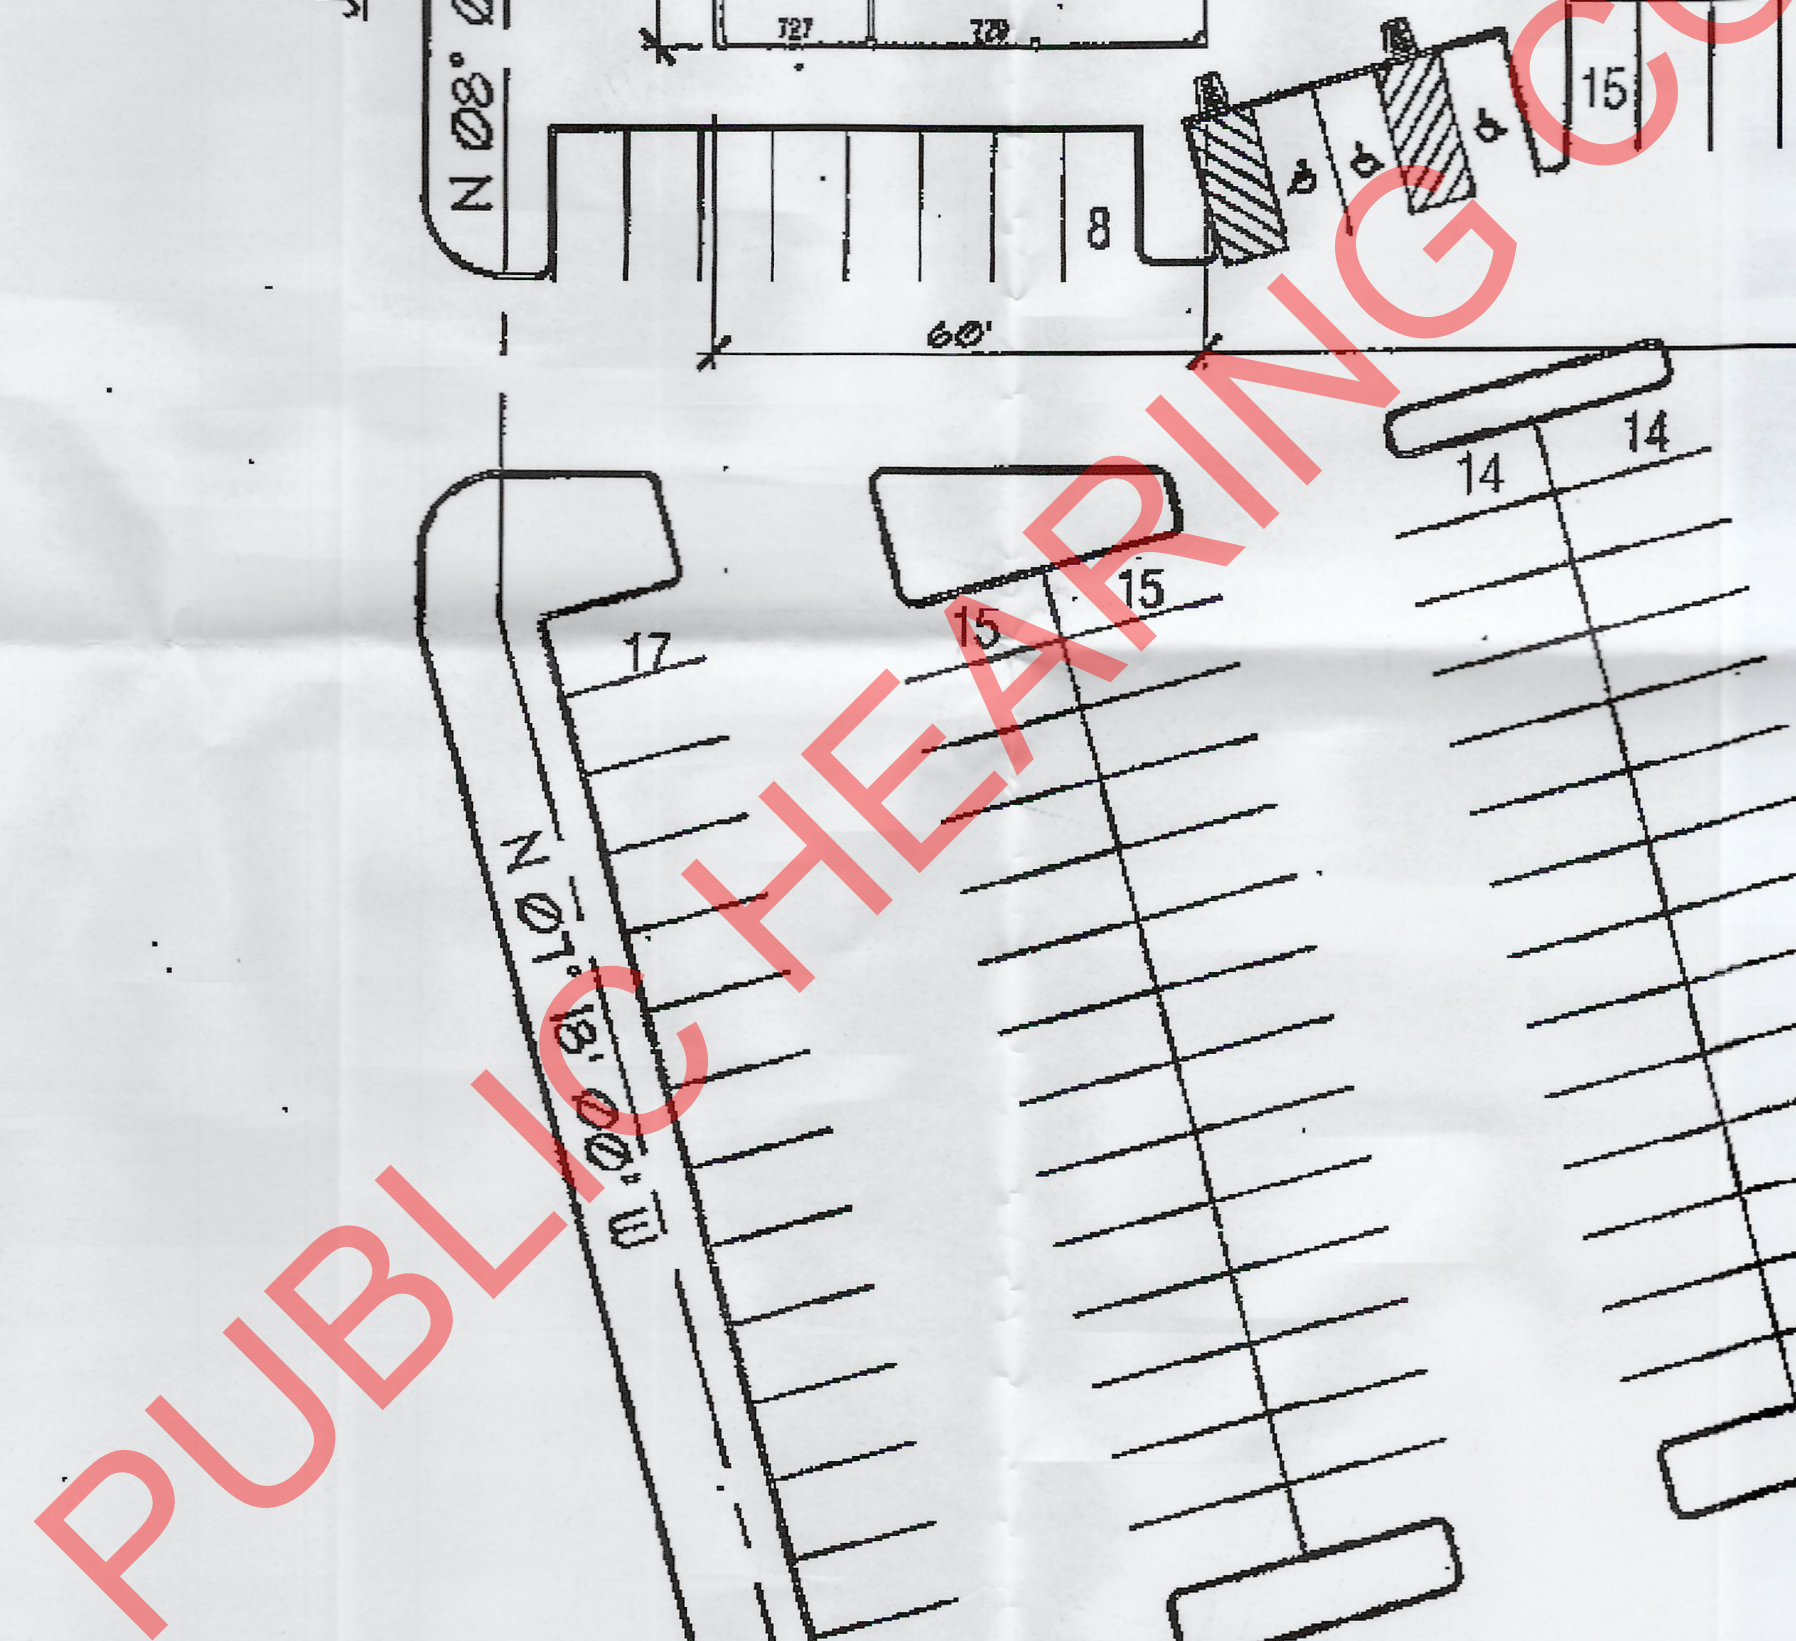

Copyings of the original of the last Vol. Extraordinary Law Article 124 for any person, without fee or entry under the details of a General Provisions Article 1 or (higher, to other the described to copy).

55 Wingham Drive, Ltd., NY 11781  
Telephone: 631-224-6070      Cellphone: 631-277-9509

**ARCHITECTURE • INTERIORS • PLANNING**  
Heddenburg Corp., 54 Oak Dr., Briarwood, NY 11717  
Telephone: 516-221-2125 Fax: 516-221-2226

Owner / Applicant  
Brantwood Commone Associates LLC

drawn PNE, AK  
scale SITE PLAN

drawing number 

APR 15 2021