

Scale: 3/16"=1'-0"

28'-2-1/2"

23'-0"


C/L

11'-8" C/L

18'-8"



EXISTING CONDITIONS:

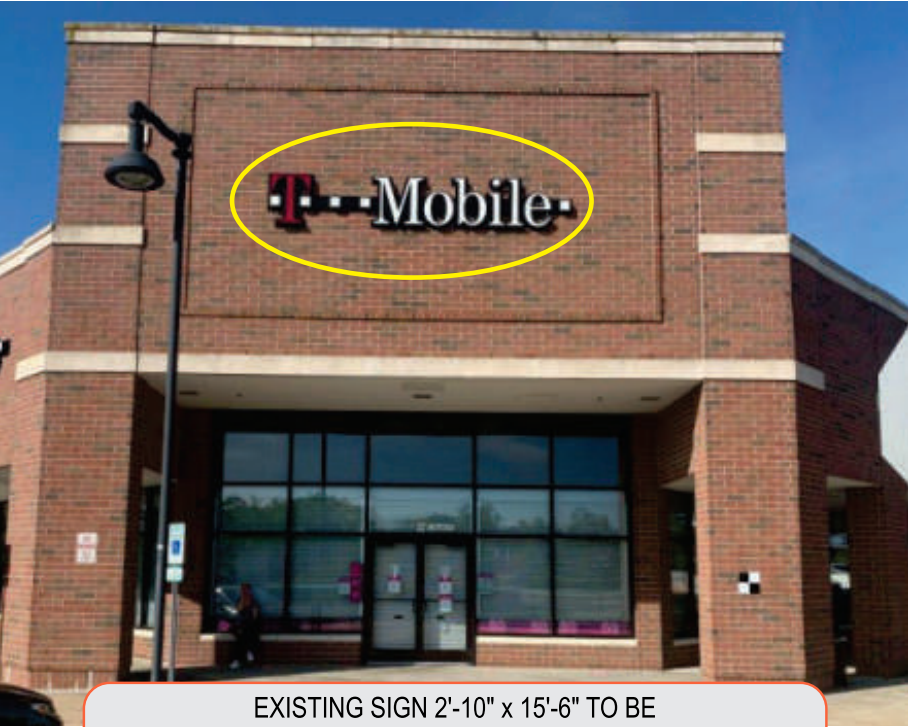


EXISTING SIGN 2'-10" x 15'-6" TO BE REMOVED & DISCARDED; WALL TO BE PATCH AS REQUIRED

The posted plan is subject to change. Please note that this site plan may be modified during the Town Planning Board and/or Town Board review process. Please contact the assigned planning department staff member if you have questions regarding the date and status of any posted graphics.

Rev #	Req #	Date/Artist	Description
Original	168078	07/07/21 DSG-RU	
Rev 1	345212	07/23/21 DSG-SH	Replaced "TMO-29W-REM" to "TMO-34W-REM"
Rev 2	347561	08/11/21 DSG-RA	
Rev 3	349905	08/31/21 DSG-RA	Revised artwork as per request
Rev 4	351241	09/08/21 DN	
Rev 5	357712	11/02/21 DN	
Rev 6	366199	01/21/22 DSG-RA	Revised TMO-37W-4B to TMO-46M-REM

Rev #	Req #	Date/Artist	Description
Rev 7	366838	01/27/22 MD	Updated to RW mounted

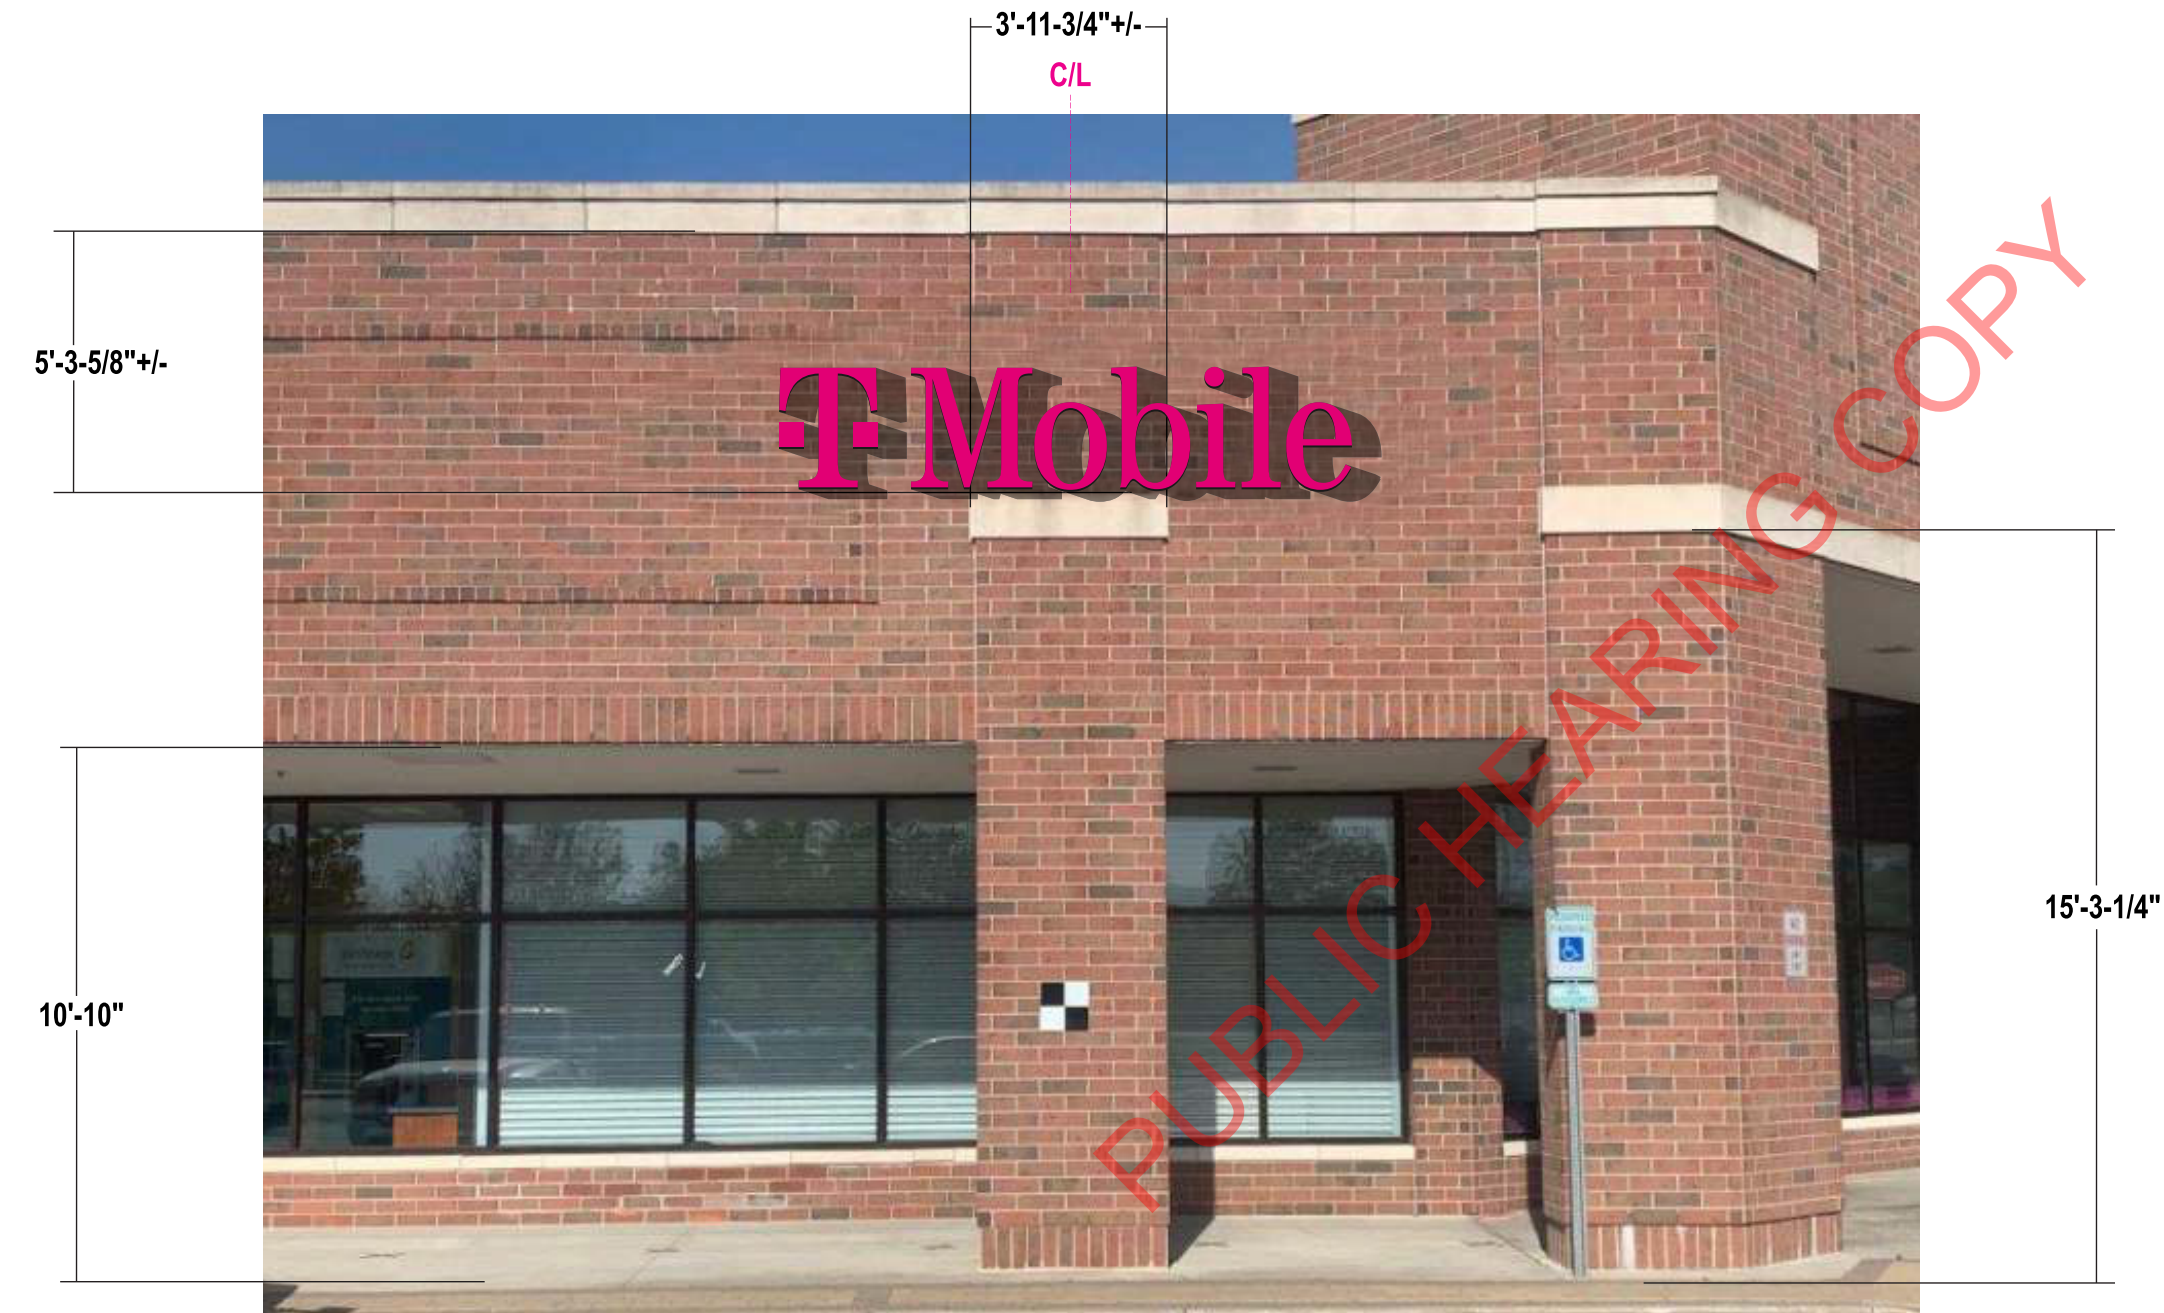

EXISTING CONDITIONS:



EXISTING SIGN 2'-8" x 15'-2" TO BE REMOVED & DISCARDED; WALL TO BE PATCH AS REQUIRED

Rev #	Req #	Date/Artist	Description
Original	168078	07/07/21 DSG-RU	
Rev 1	345212	07/23/21 DSG-SH	Replaced "TMO-29W-REM" to "T-34M-4B"
Rev 2	347561	08/11/21 DSG-RA	
Rev 3	349905	08/31/21 DSG-RA	Revised artwork as per request
Rev 4	351241	09/08/21 DN	
Rev 5	357712	11/02/21 DN	
Rev 6	366199	01/21/22 DSG-RA	Revised TMO-23W-1B to TMO-30M-REM

Rev #	Req #	Date/Artist	Description
Rev 7	366838	01/27/22 MD	Updated to RW mounted