



The posted plan is subject to change. Please note that this site plan may be modified during the Town Planning Board and/or Town Board review process. Please contact the assigned planning department staff member if you have questions regarding the date and status of any posted graphics.

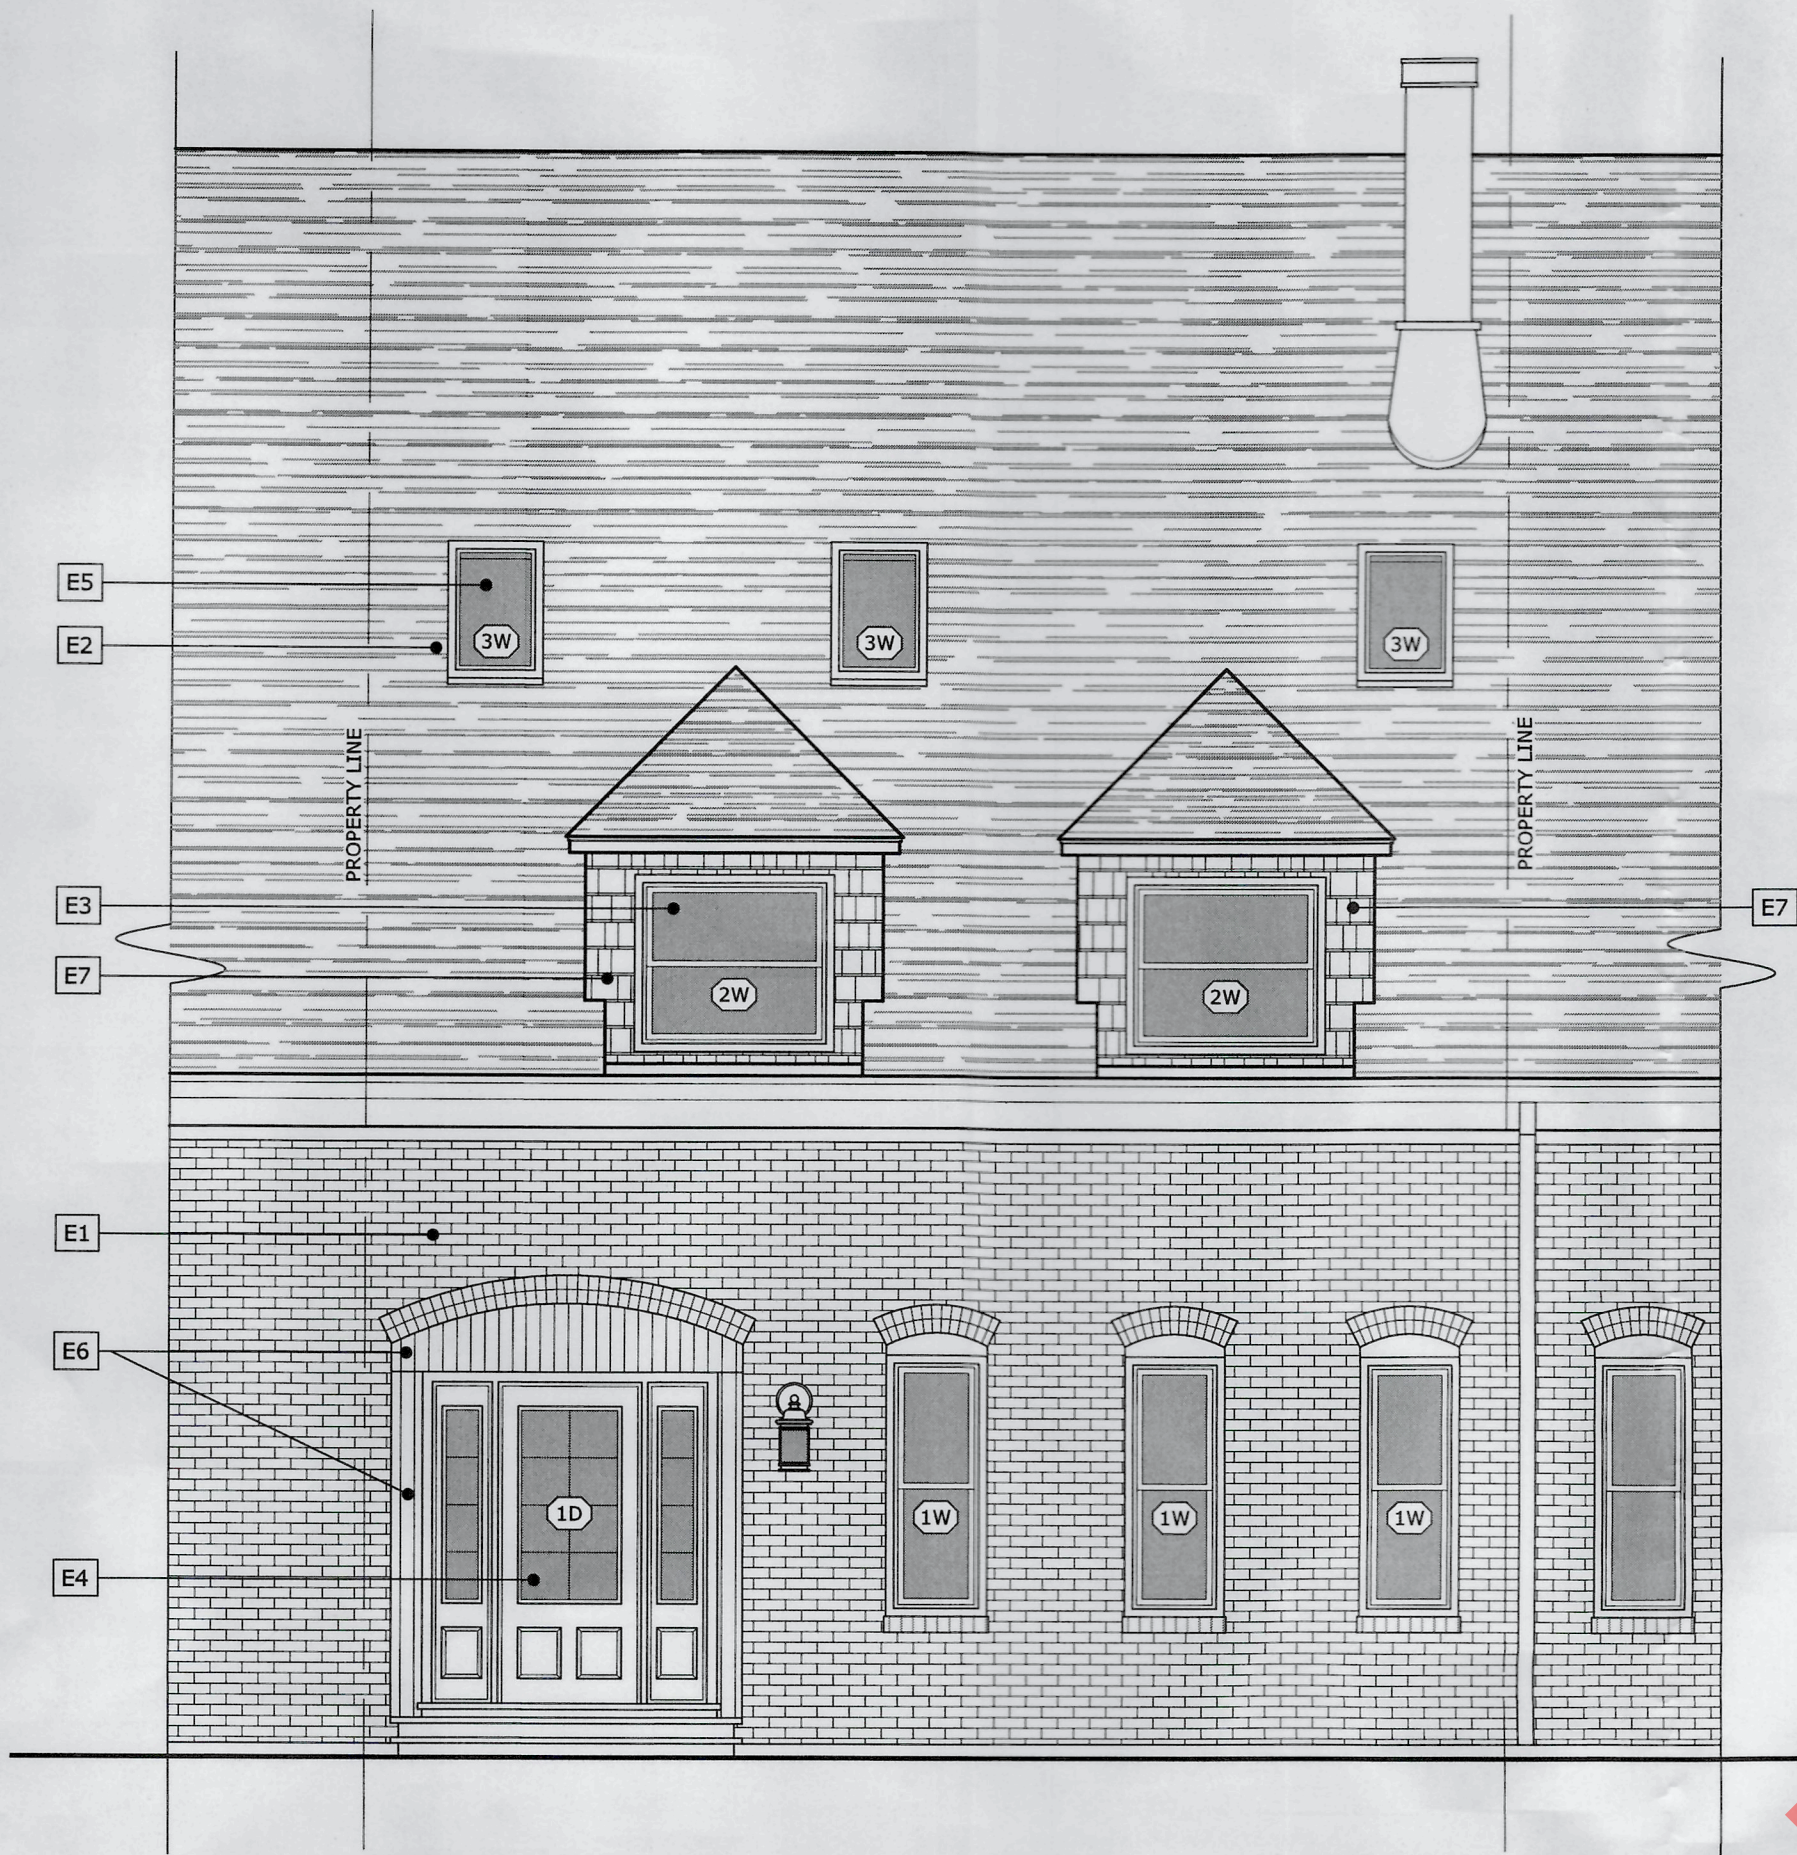

SOUTH ELEVATION (FRONT)

SCALE: 1/4" = 1'-0"

ELEVATION KEY NOTES	
E1	EXIST. BRICK FACADE TO REMAIN UNCHANGED
E2	EXIST. ROOFING TO REMAIN UNCHANGED. PATCH AS REQ'D @ SKYLIGHT INSTALLATION. MATCH ROOFING
E3	ALL WINDOWS SHALL BE REPLACED IN KIND IN PLACE. SEE ALSO FLOOR PLAN NOTES AND WINDOW SCHEDULE
E4	FRONT ENTRY DOOR TO BE REPLACED. CONSULT OWNER ON DOOR STYLE.
E5	NEW SKYLIGHTS AS PER PLAN
E6	RECLAIMED WOOD INFILL TO SELECT BY OWNER
E7	REPLACE EXIST. WOOD SHINGLE TO MATCH EXIST. w/ NEW DIPPED WD. SHINGLE
E8	NEW GAS SERVICE AND GAS METER AS PER UTILITY COMPANY STANDARDS
E9	NEW A/C COND. AS PER PLANS

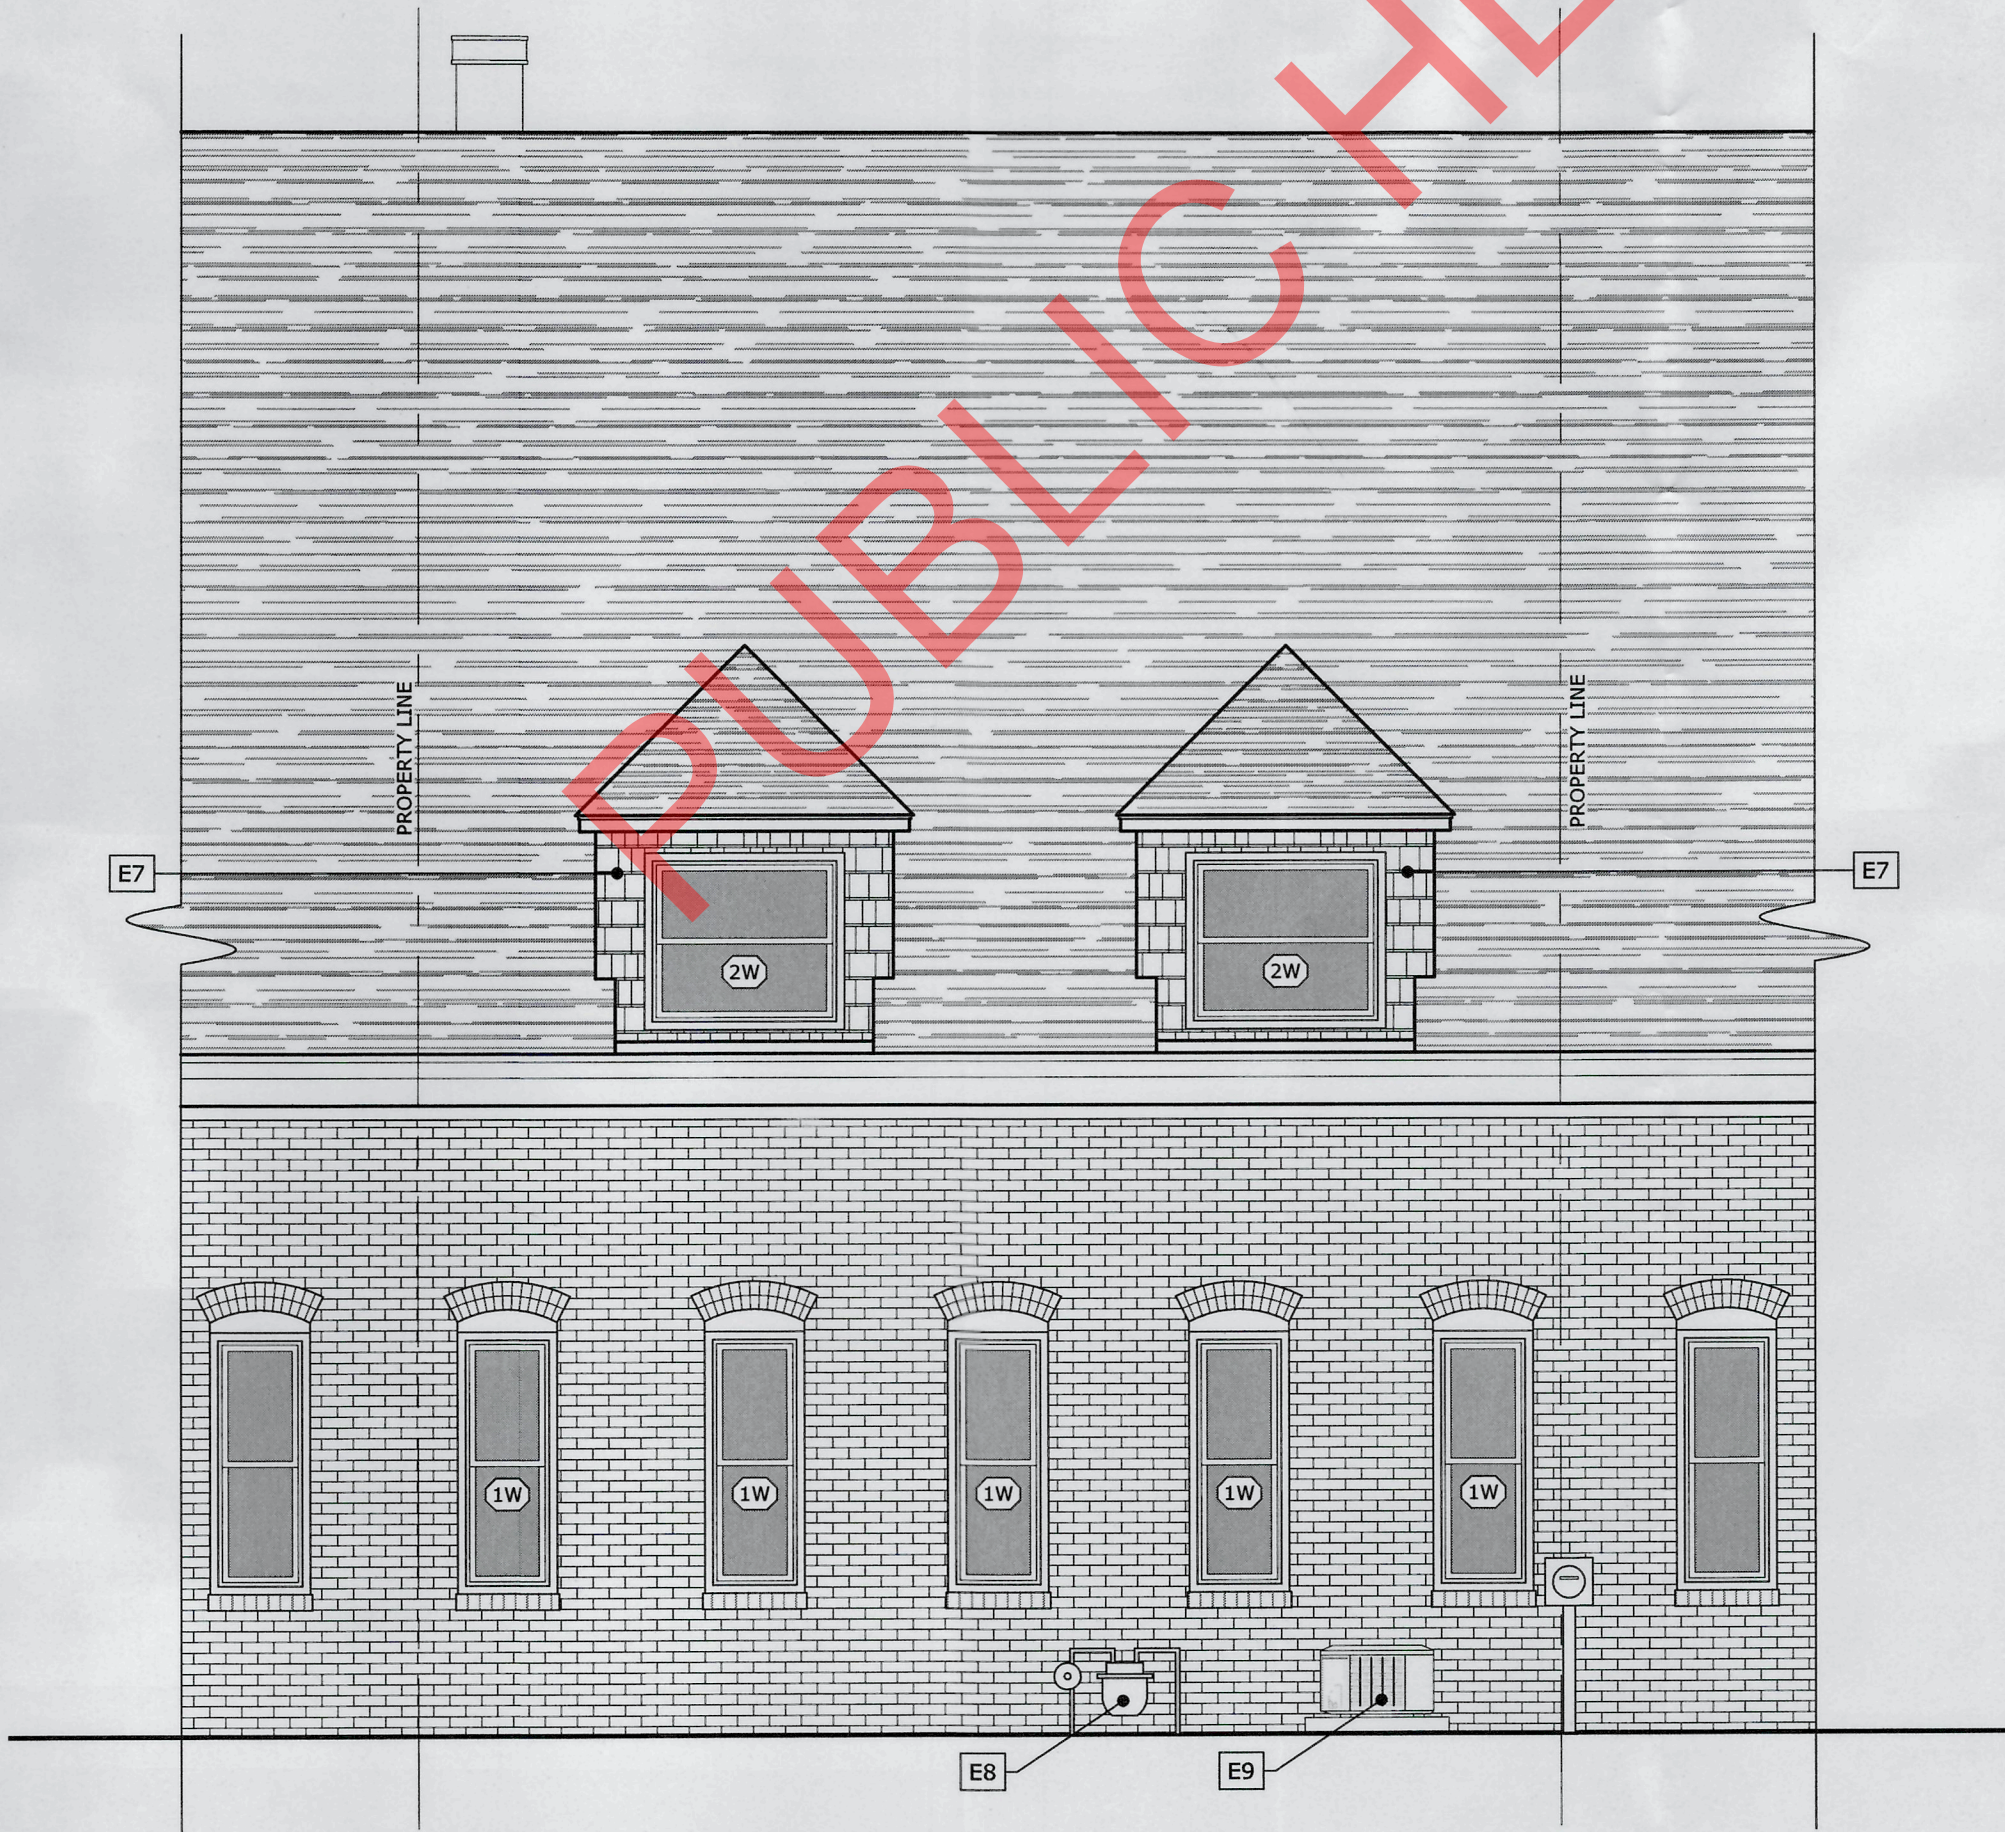

NORTH ELEVATION (REAR)

SCALE: 1/4" = 1'-0"

James M. Boulter, R.A., A.I.A. | Nicholas J. Pfluger, R.A., A.I.A.

BOULTER PFLUGER
ARCHITECTS, P.C.

85 E. Main St., Bay Shore, N.Y. 11706 | O - (631) 969-3335
www.bparchs.com | bpa@bparchs.com

REVISIONS		
NO.	DESCRIPTION	DATE:

PROJECT:
LAUTSCH/DECASTRO RESIDENCE

17 QUALITY ST.
OAKDALE, NY, 11769

DRAWING TITLE:
ELEVATIONS

PAGE:
A400.00


DATE:
05/02/2022

6 OF 10

JOB #:
BPA-22-0378

PROJECT NORTH

RECEIVED
MAY 17 2022
DEPT. OF PLANNING
AND DEVELOPMENT

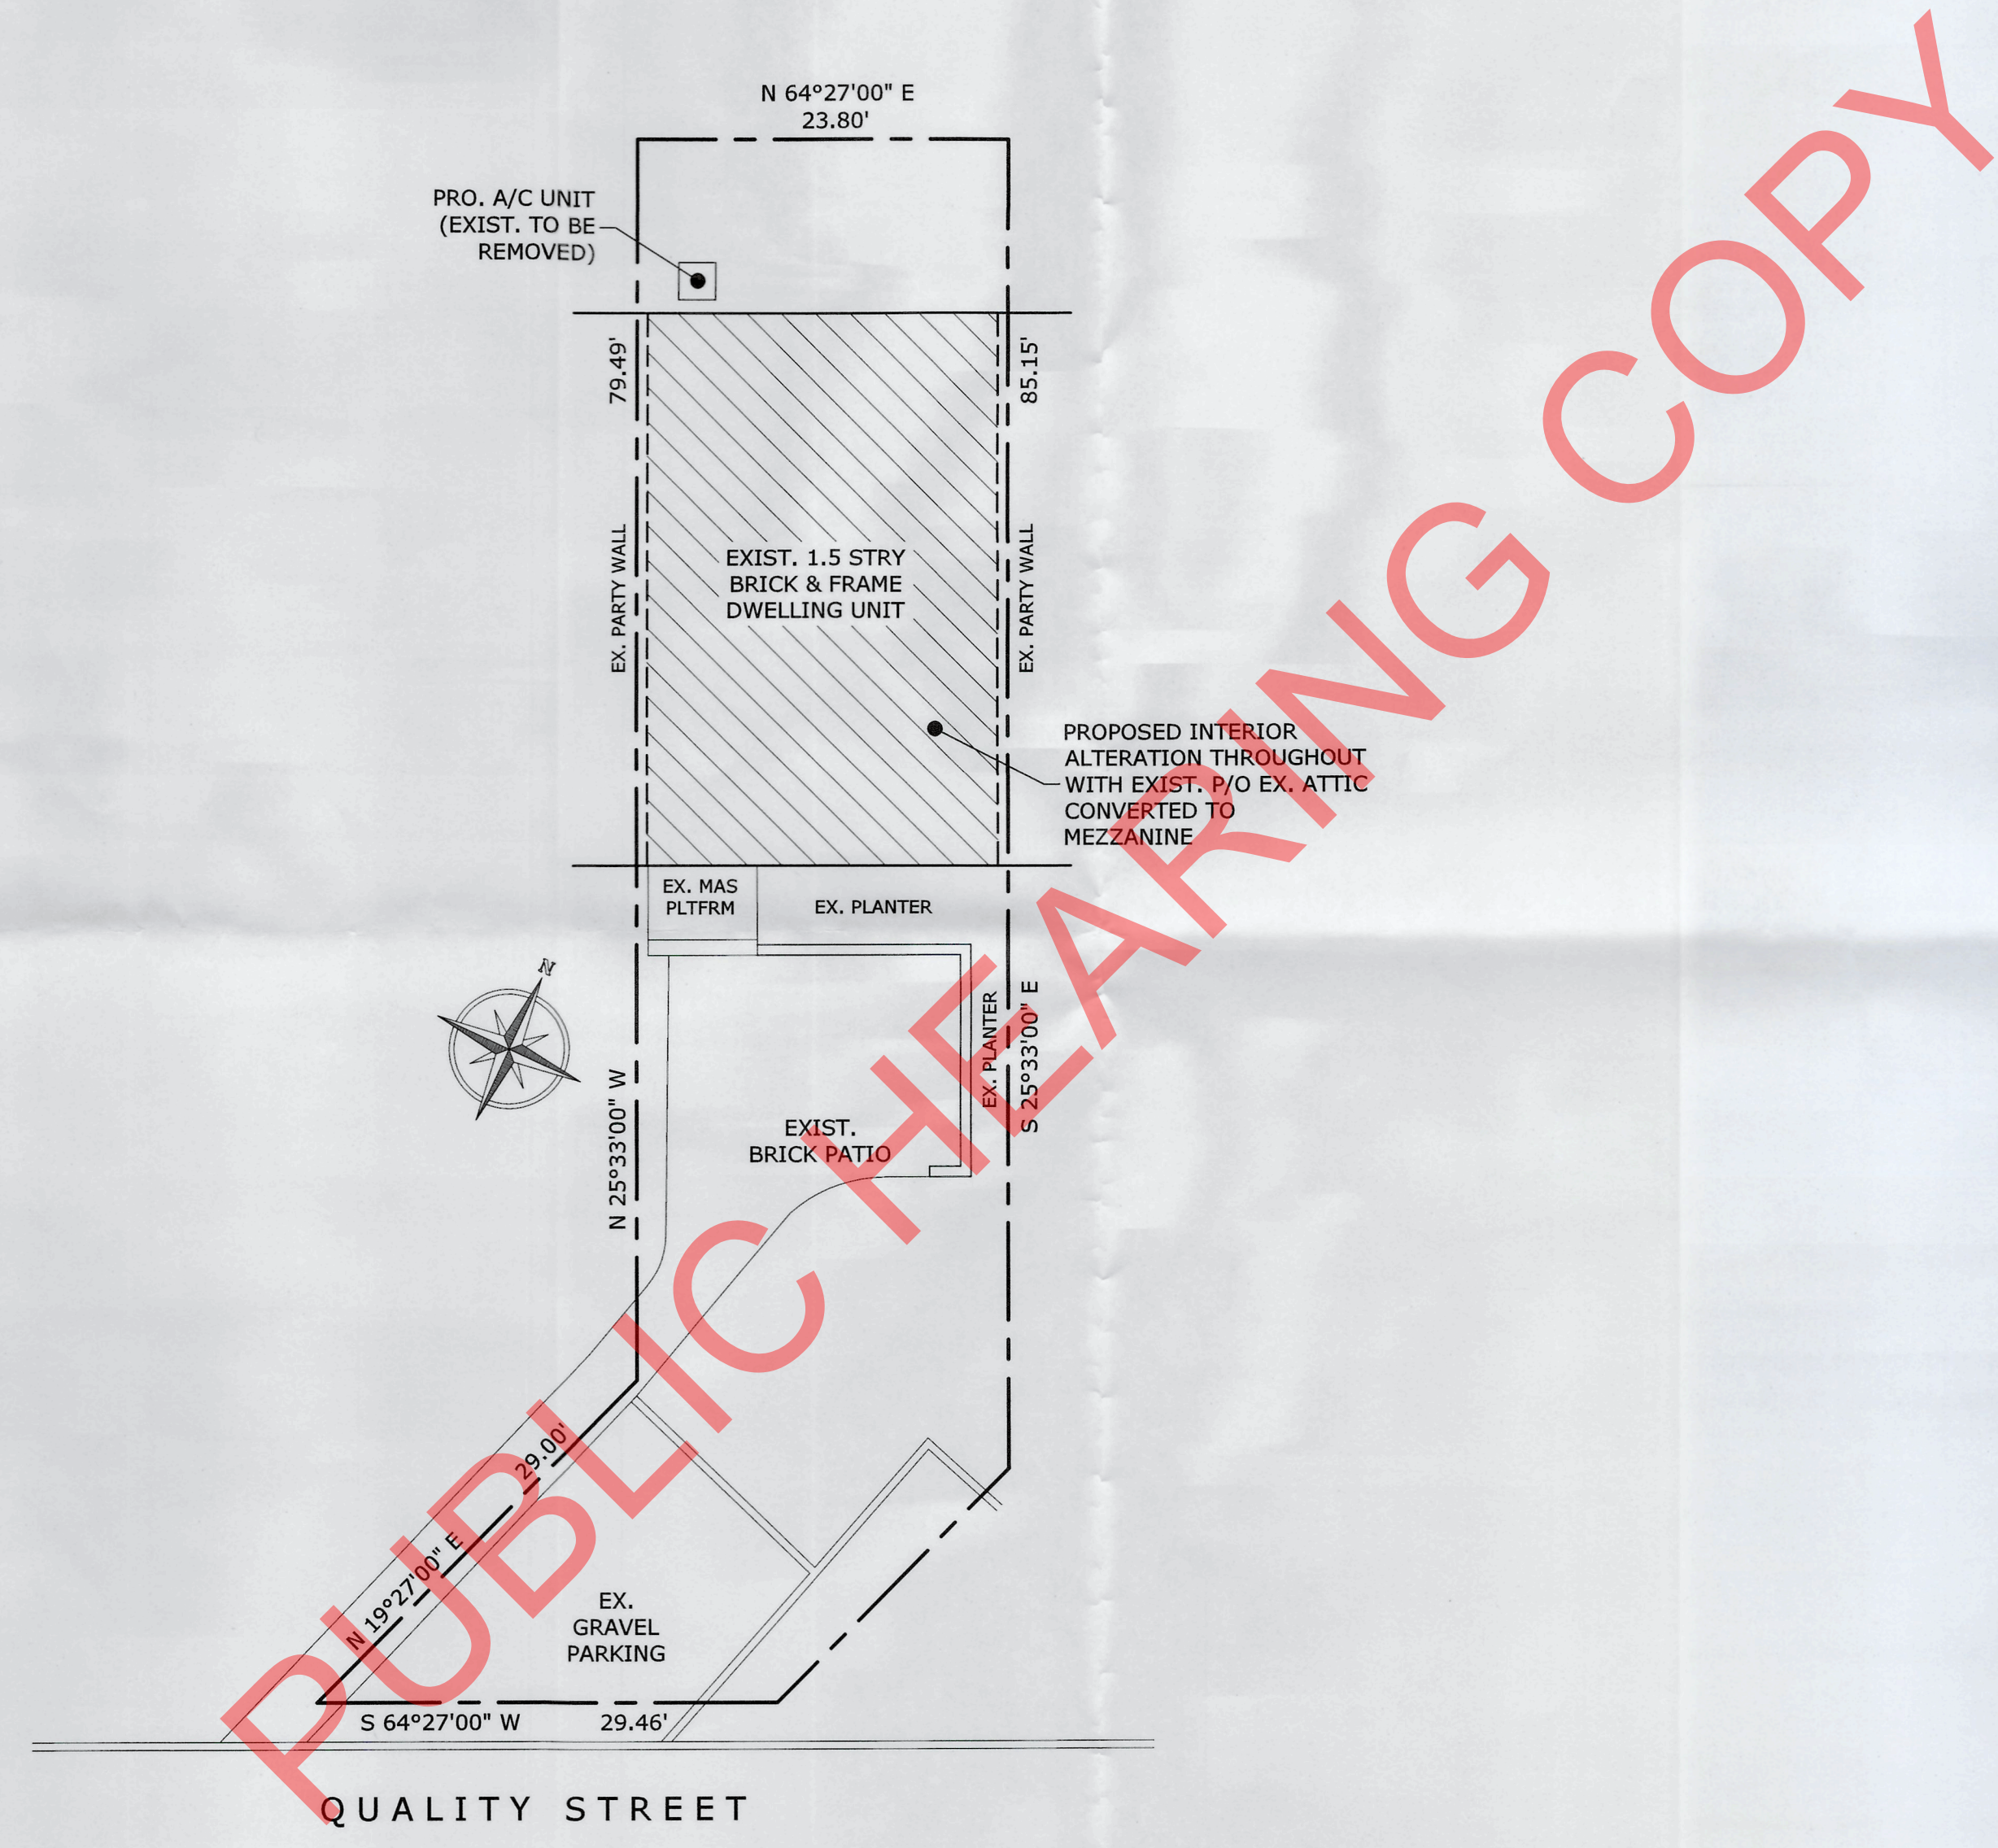

ARCHITECTURAL SITE PLAN

SCALE: 1" = 10'-0"

The posted plan is subject to change. Please note that this site plan may be modified during the Town Planning Board and/or Town Board review process. Please contact the assigned planning department staff member if you have questions regarding the date and status of any posted graphics.

James M. Boulter, R.A., A.I.A. | Nicholas J. Pfluger, R.A., A.I.A.

BOULTER PFLUGER
ARCHITECTS, P.C.

85 E. Main St., Bay Shore, N.Y. 11706 | O - (631) 969-3335
www.bpaarchs.com | bpa@bpaarchs.com

REVISIONS

NO.	DESCRIPTION	DATE:



PROJECT:
**LAUTSCH/DECASTRO
RESIDENCE**

17 QUALITY ST.
OAKDALE, NY, 11769

DRAWING TITLE:
SITE PLAN

PAGE:
C100.00

DATE:
05/02/2022

3 OF 10

JOB #:
BPA-22-0378

