



The posted plan is subject to change. Please note that this site plan may be modified during the Town Planning Board and/or Town Board review process. Please contact the assigned planning department staff member if you have questions regarding the date and status of any posted graphics.

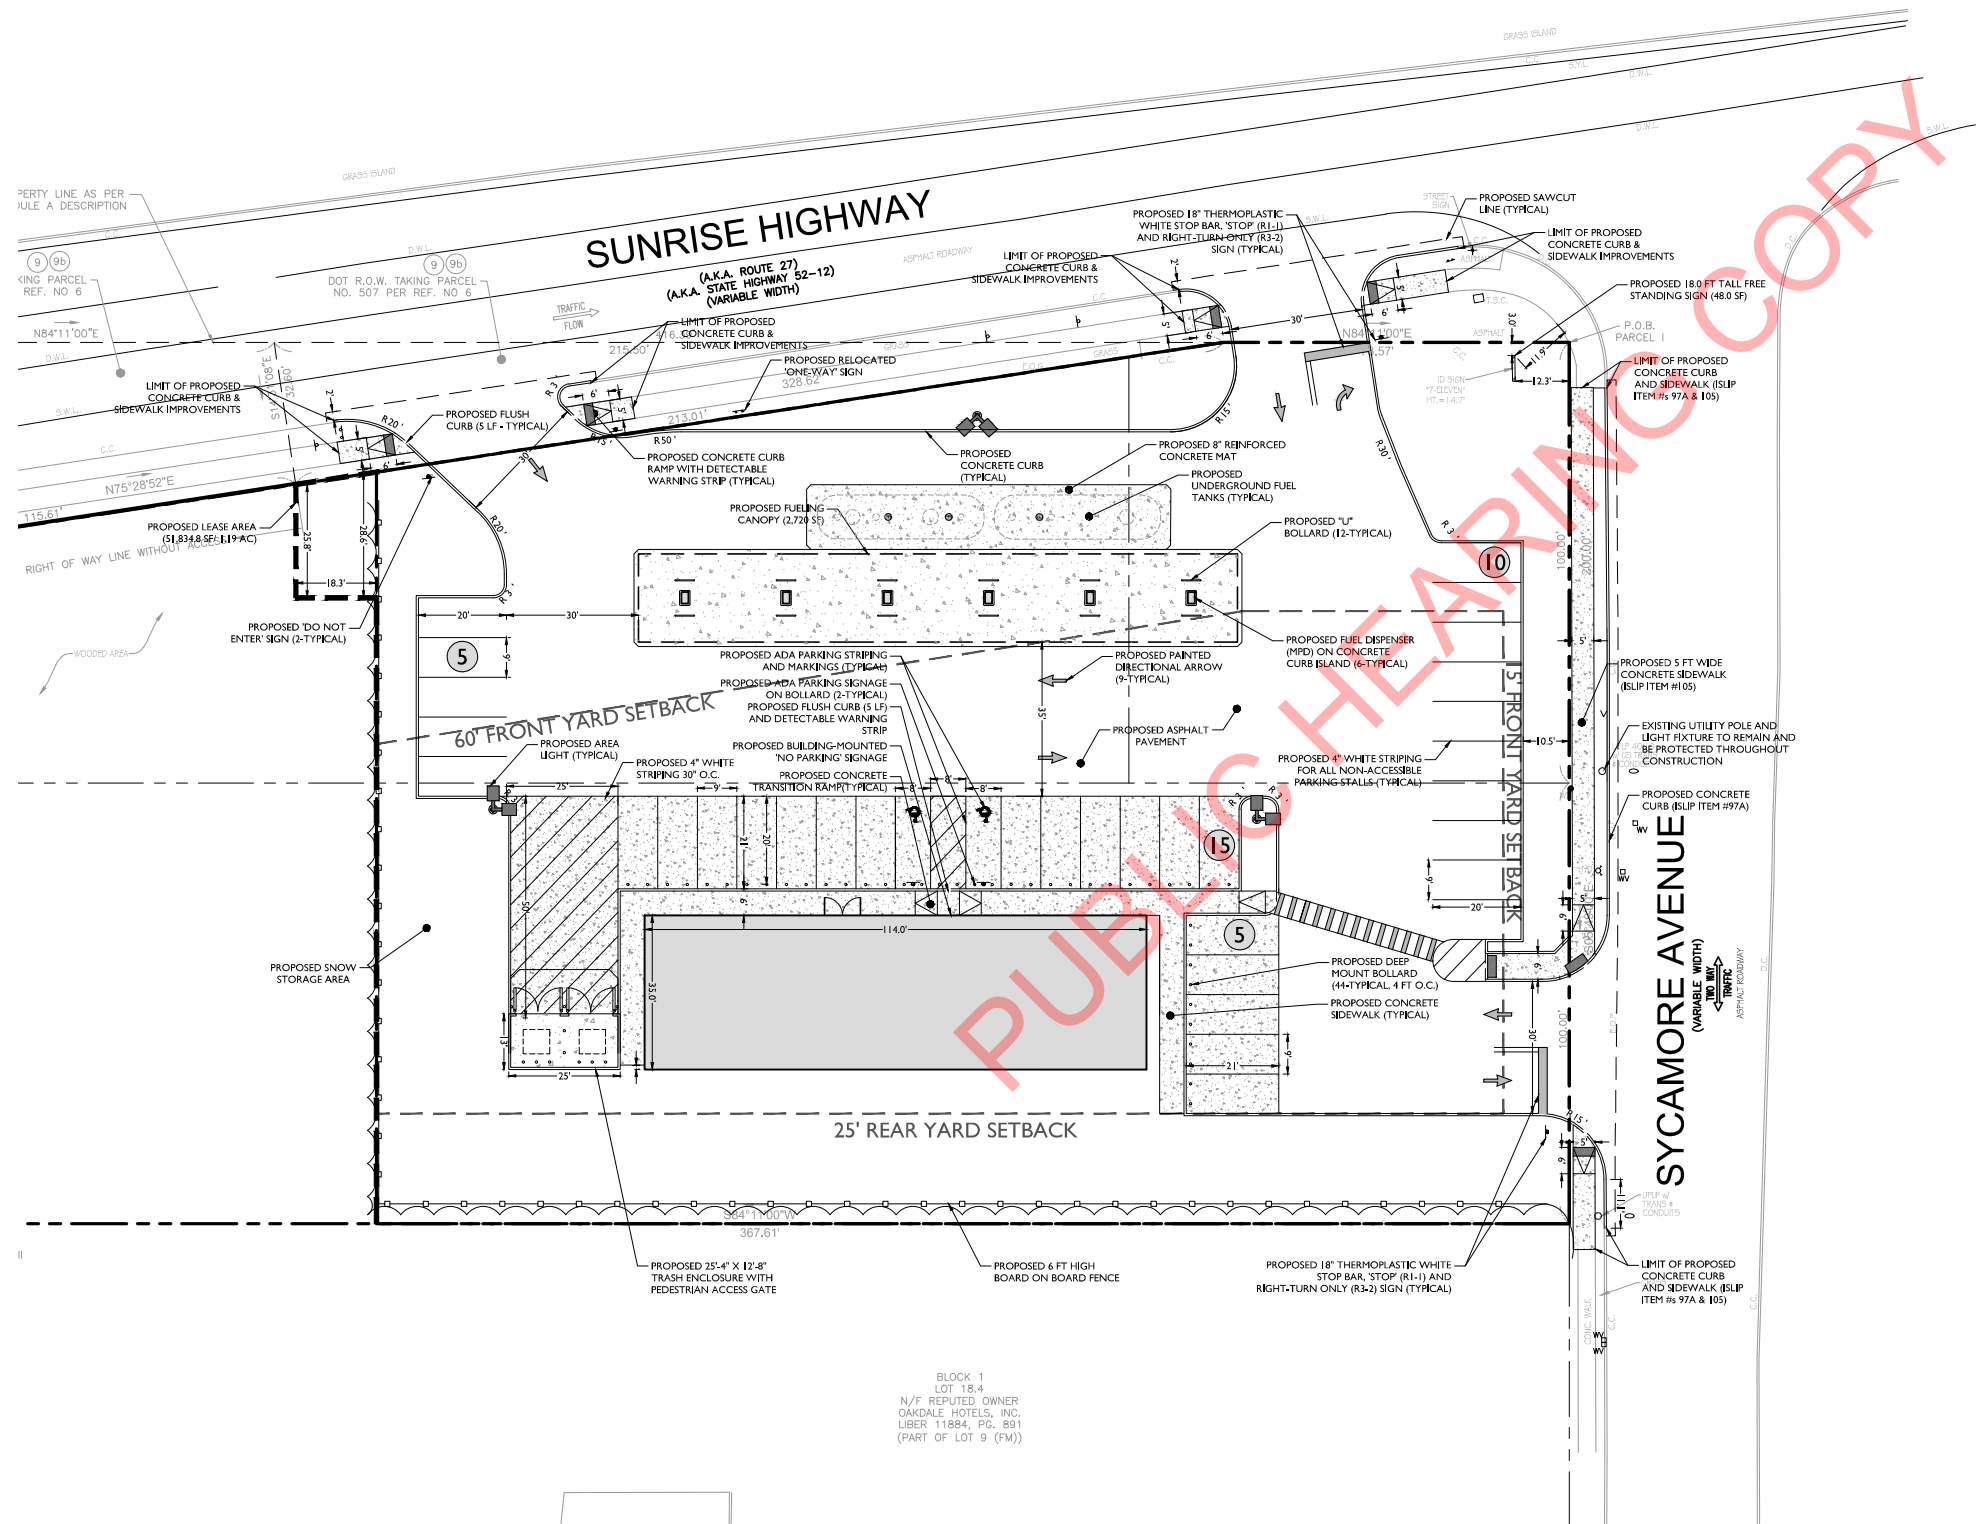

SYMBOL	DESCRIPTION
	PROPERTY LINE
	SETBACK LINE
	SAWCUT LINE
	PROPOSED CURB
	PROPOSED DEPRESSED CURB
	PROPOSED FLUSH CURB
	PROPOSED MOUNTABLE CURB
	PROPOSED SIGNS / BOLLARDS
	PROPOSED BUILDING
	PROPOSED CONCRETE
	PROPOSED AREA LIGHT
	PROPOSED BOARD-ON-BOARD FENCE
	PROPOSED BUILDING DOORS

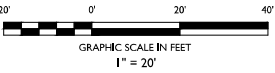

CHANGE OF ZONE SUBMISSION	DESCRIPTION
BR	BY
08/01/2022	DATE
01	ISSUE

NOT APPROVED FOR CONSTRUCTION

**STONEFIELD**  
engineering & design

Rutherford, NJ • New York, NY • Boston, MA  
Princeton, NJ • Tampa, FL • Detroit, MI  
www.stonefelddesign.com

584 Broadway, Suite 310, New York, NY 10012  
Phone 718.606.8305

CHANGE OF ZONE PLANS

**7-ELEVEN**

**PROPOSED CONVENIENCE STORE  
WITH FUEL SERVICES**

SECTION 27B, BLOCK 1, LOT 18.2, 18.5, 19 & 20  
4490 SUNRISE HIGHWAY  
HAMLET OF OAKDALE, TOWN OF ISLIP  
SUFFOLK COUNTY, NEW YORK

ZACHARY E. CHAPLIN, P.E.  
NEW YORK LICENSE No. 99748  
LICENSED PROFESSIONAL ENGINEER

**STONEFIELD**  
engineering & design

SCALE: 1" = 20' PROJECT ID: K-19165

TITLE:

SITE PLAN

DRAWING: