


SITE PLAN

Scale: 1/64"=1'-0"

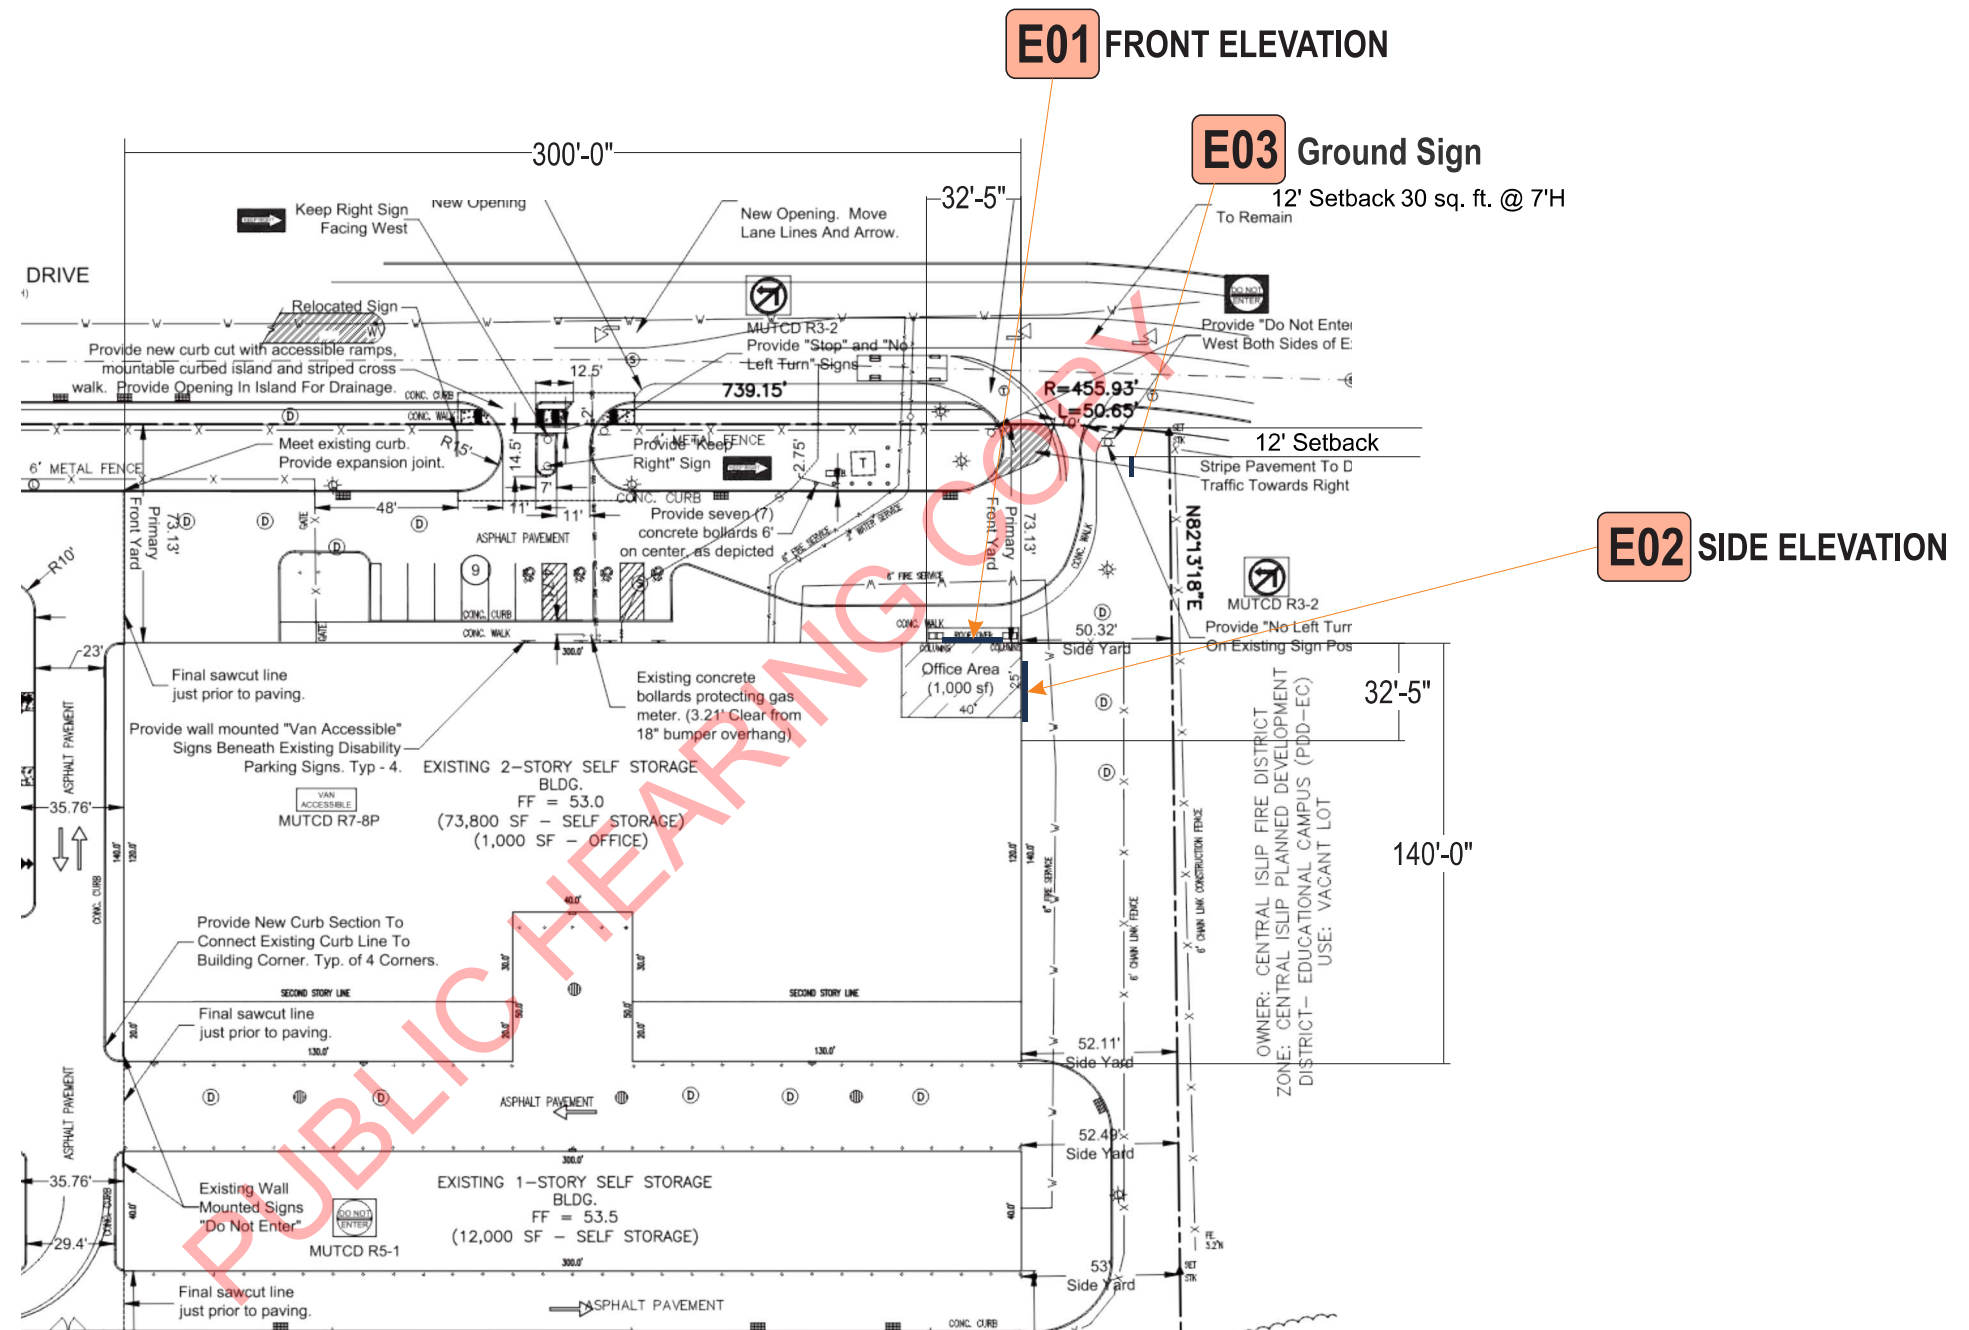

The posted plan is subject to change. Please note that this site plan may be modified during the Town Planning Board and/or Town Board review process. Please contact the assigned planning department staff member if you have questions regarding the date and status of any posted graphics.

Stratus™

stratusunlimited.com

8959 Tyler Boulevard
Mentor, Ohio 44060

888.503.1569

CLIENT:
PRIME STORAGE

ADDRESS:
625 EASTVIEW DRIVE
CENTRAL ISLIP, NY 11722-4556

PAGE NO.:
2

ORDER NUMBER:
1177915

SITE NUMBER:
NY45

ELECTRONIC FILE NAME:
G:\ACCOUNTS\IPRIME GROUP HOLDINGS\2022\NY\NY45_Central_Islip\NY45_Central_Islip_R3.cdr

PROJECT NUMBER:
83577

PROJECT MANAGER:
ANDREA FREDERICK

Rev #	Req #	Date/Artist	Description	Rev #	Req #	Date/Artist	Description
Original	390055	07/11/22 BB					
Rev 1	392005	07/21/22 AKS	Options removed				
Rev 2	411411	12/19/22 Z-AM	Added site plan				
Rev 3	416269	02/03/23 KO					

PRINTS ARE THE EXCLUSIVE PROPERTY OF STRATUS. THIS MATERIAL SHALL NOT BE USED, DUPLICATED, OR OTHERWISE REPRODUCED WITHOUT THE PRIOR WRITTEN CONSENT OF STRATUS.