

NOTES

- 1) SURVEY INTENDED FOR BUILDING DEPARTMENT PURPOSES ONLY.
- 2) USERS OF THIS MAP ARE CAUTIONED THAT A FULL SEARCH OF THE RECORD MAY REVEAL ENCUMBRANCES NOT SHOWN ON THIS SURVEY. SURVEY NOT INTENDED FOR TITLE PURPOSES.
- 3) THE LOCATION OF UNDERGROUND IMPROVEMENTS ARE NOT SHOWN AS PART OF THIS SURVEY.
- 4) OFFSETS SHOWN HEREON ARE FOR A SPECIFIC PURPOSE AND SHOULD NOT BE USED TO GUIDE CONSTRUCTION OF FENCES OR OTHER STRUCTURES.
- 5) BUILDING OFFSETS AND DIMENSIONS ARE TO FINISHED EXTERIOR UNLESS OTHERWISE NOTED.

LEGEND

- FENCE LINE
- LOT LINES
- PROPERTY LINE
- ROAD LINE
- 100 LOT NUMBER
- UTILITY POLE
- DRAINAGE INLET
- MANHOLE
- WATER METER
- GAS VALVE
- SIGN
- BOLLARD
- OVERHEAD SERVICE WIRE
- CONC.

S.C.T.M. DISTRICT: 500
SECTION: 205 BLOCK: 03 LOT(S): 44

SURVEY OF PROPERTY IN
BRENTWOOD
TOWN OF ISLIP
COUNTY OF SUFFOLK
STATE OF NEW YORK

LOT(S): 857
BLOCK: --

MAP OF: "COLUMBUS PARK NO. 6"
FILED FEBRUARY 23, 1926; MAP NO. 224


TITLE NUMBER: NOT FOR TITLE PURPOSES

SURVEY NUMBER: S-500-205-03-44

SURVEY DATE: 11/15/2021 SCALE: 1"=20'

PETER V. BRABAZON, PLS
P.O. BOX 483
EAST ISLIP, NY 11730
PVBSURVEY@GMAIL.COM
(631) 277-1726

COPYRIGHT © 2021 BY PETER V. BRABAZON, PLS ALL RIGHTS RESERVED. UNAUTHORIZED ALTERATION OR ADDITION TO THIS SURVEY MAP IS A VIOLATION OF SECTION 7209, SUB-DIVISION 2, OF THE NEW YORK STATE EDUCATION LAW. COPIES OF THIS SURVEY MAP NOT BEARING THE LAND SURVEYOR'S SIGNATURE, AND INKED SEAL OR EMBOSSED SEAL SHALL NOT BE CONSIDERED A VALID TRUE COPY.

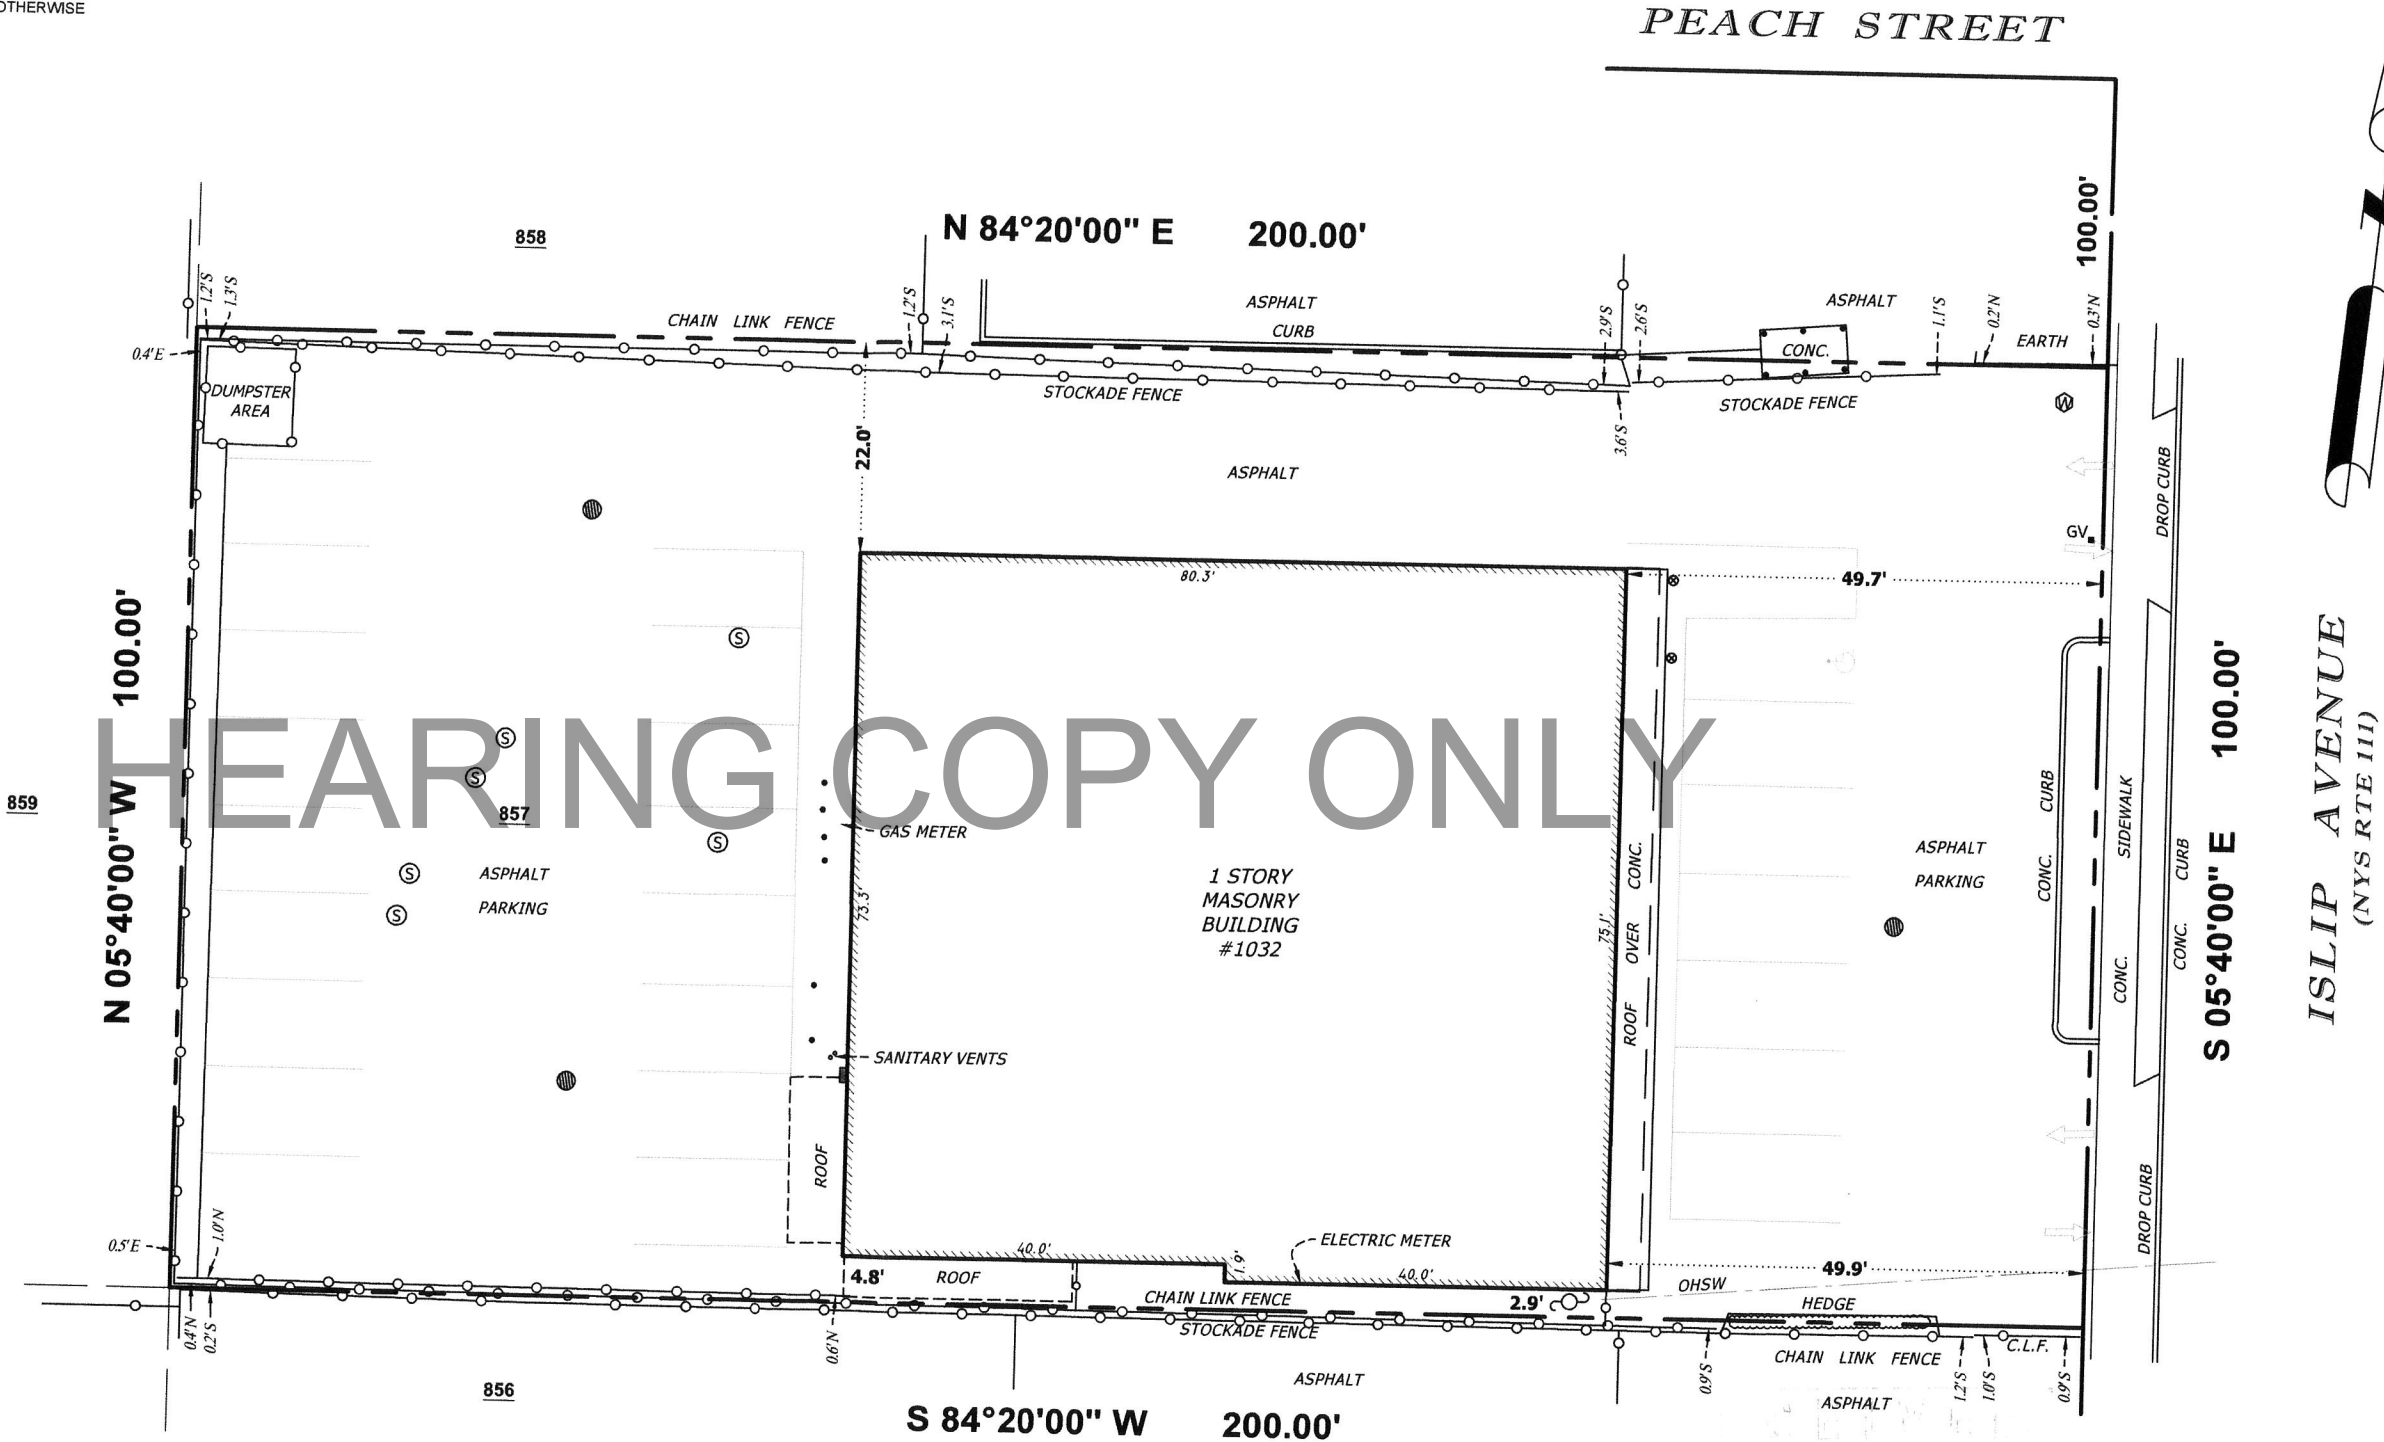

The posted plan is subject to change. Please note that this site plan may be modified during the Town Planning Board and/or Town Board review process. Please contact the assigned planning department staff member if you have questions regarding the date and status of any posted graphics.

